


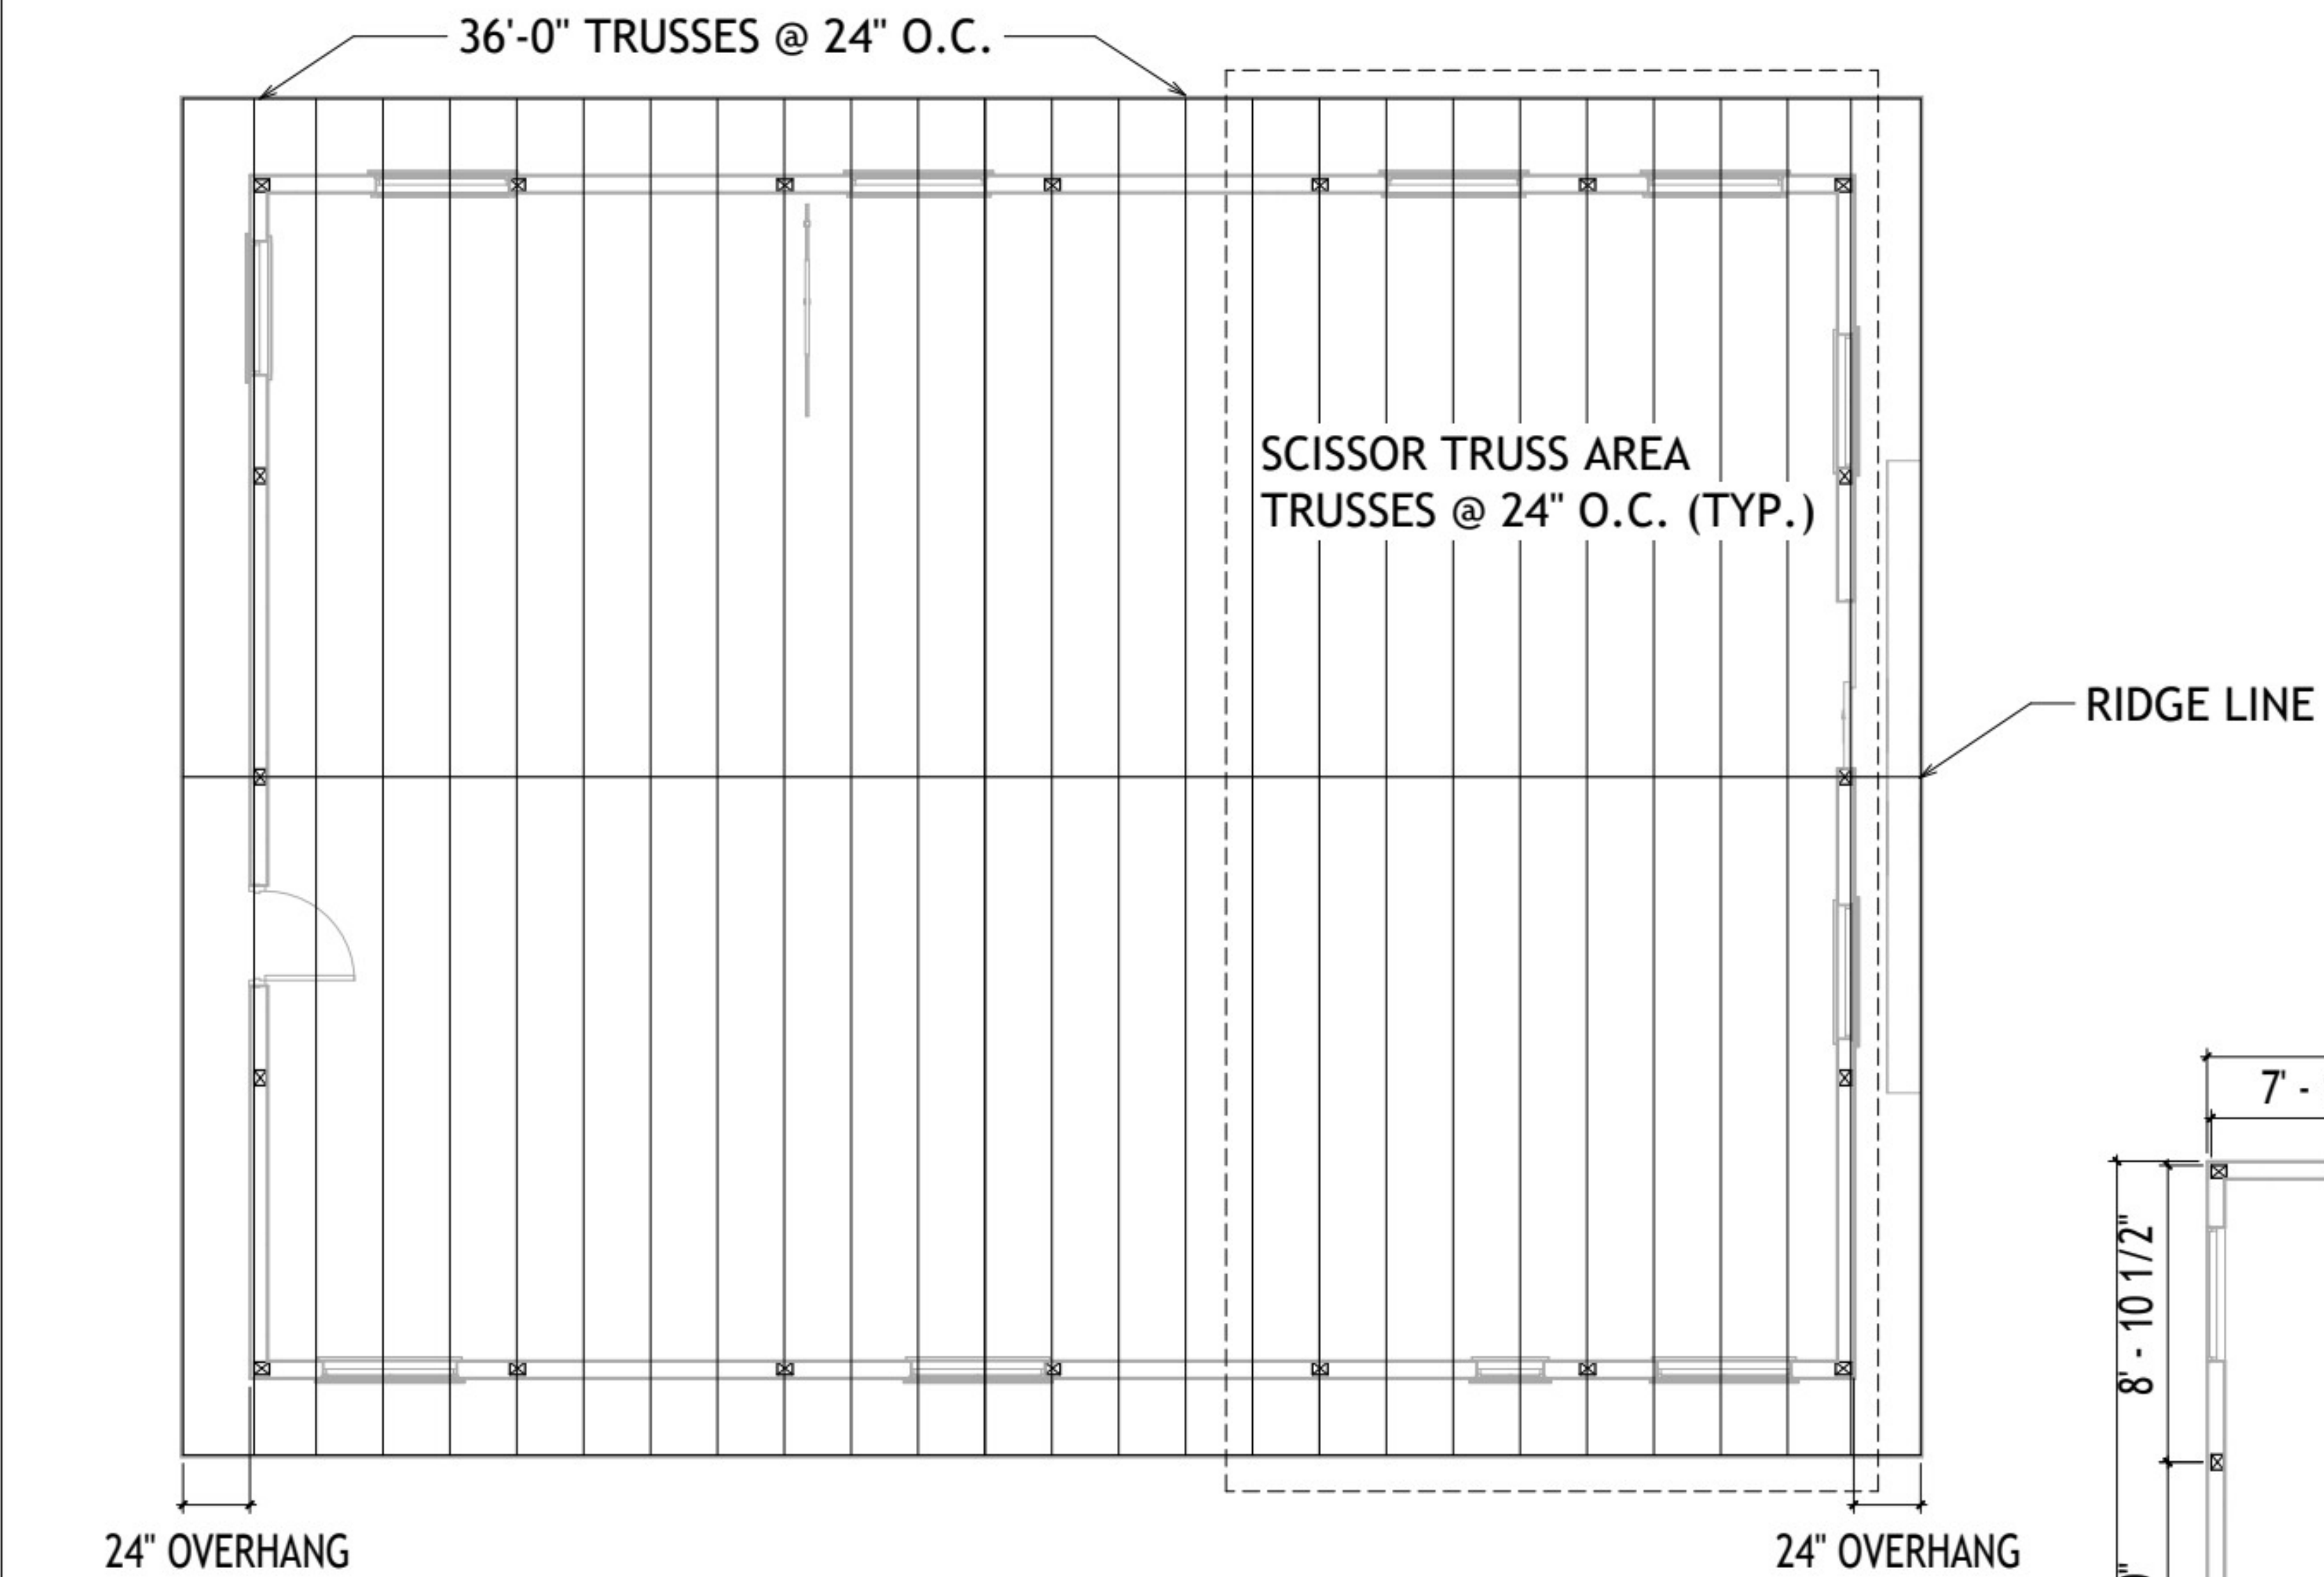


① Roof Framing Plan
1/4" = 1'-0"

1. PREFABRICATED WOOD TRUSSES @ 24" O.C.
2. TRUSSES BEARING ON CONTINUOUS LVL HEADER
3. PROVIDE MINIMUM BEARING PER MANUFACTURER REQUIREMENTS
4. 2x4 PURLINS @ 24" O.C.
5. METAL ROOF PANELS INSTALLED PER MANUFACTURER SPECIFICATIONS

1. VERIFY ALL DIMENSIONS IN FIELD PRIOR TO CONSTRUCTION
2. INSTALL PREFABRICATED COMPONENTS PER MANUFACTURER REQUIREMENTS
3. PROVIDE ADEQUATE BEARING FOR ALL FRAMING MEMBERS
4. CONTRACTOR TO COORDINATE ALL CONNECTIONS
5. ALL LUMBER SHALL BE NO. 2 SPF OR BETTER UNLESS NOTED OTHERWISE
6. CONCRETE FOOTINGS SHALL EXTEND BELOW FROST DEPTH (48" MIN. OR PER LOCAL CODE)



1. LAMINATED WOOD POSTS AT LOCATIONS SHOWN
2. POSTS SUPPORTED BY CONCRETE FOOTINGS
3. POST BASE CONNECTION PER MANUFACTURER
4. VERIFY POST LOCATIONS PRIOR TO INSTALLATION

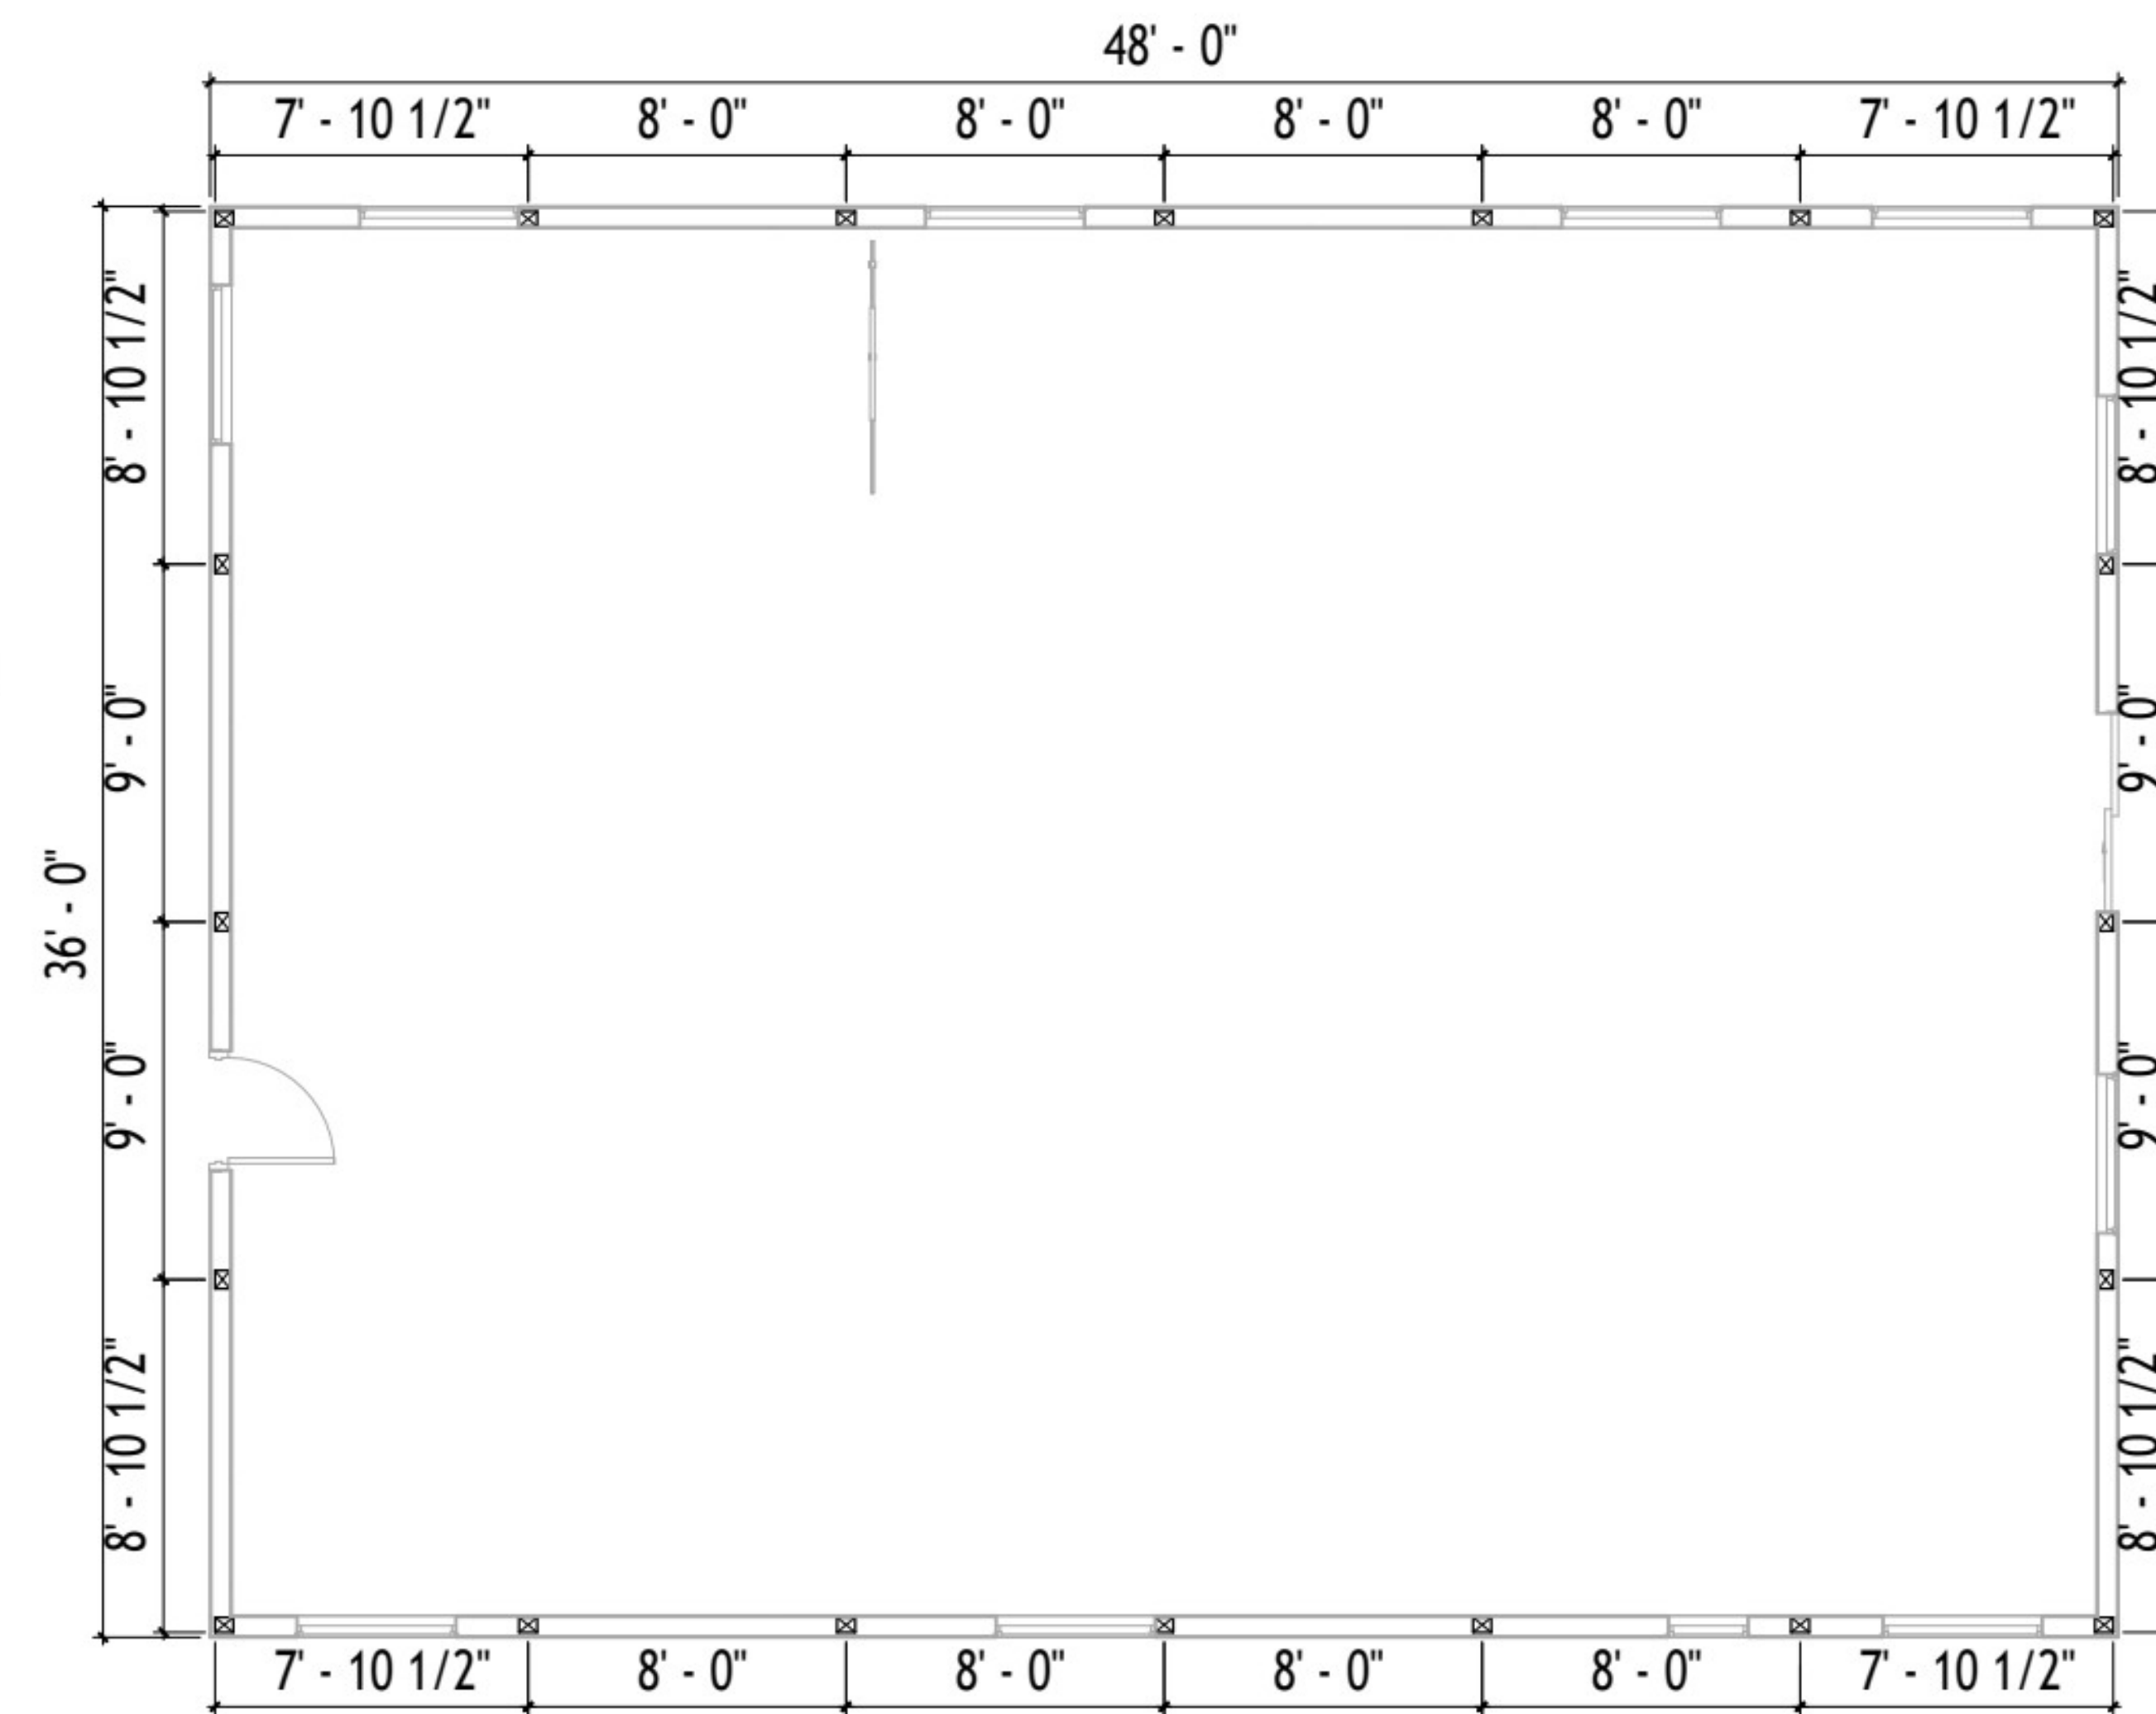


② Structural Layout Plan
1/4" = 1'-0"

Window Schedule		
Type Mark	Size	
	Width	Height
24	4' - 0"	4' - 0"
24	4' - 0"	4' - 0"
24	4' - 0"	4' - 0"
25	4' - 0"	4' - 0"
24	4' - 0"	4' - 0"
24	4' - 0"	4' - 0"
25	4' - 0"	4' - 0"
18	2' - 0"	3' - 0"
24	4' - 0"	4' - 0"
24	4' - 0"	4' - 0"
24	4' - 0"	4' - 0"


Door Schedule			
Mark	Door Size		Frame
	Width	Height	Type
100	5' - 0"	6' - 8"	Sliding Glass
103	2' - 8"	6' - 8"	Swing
104	2' - 8"	6' - 8"	Swing
105	2' - 8"	6' - 8"	Swing
106	2' - 8"	6' - 8"	Swing
107	2' - 8"	6' - 8"	Swing
111	2' - 8"	6' - 8"	Swing
114	2' - 6"	6' - 8"	Sliding Barn
115	2' - 6"	6' - 8"	Sliding Barn
116	2' - 10"	6' - 8"	Sliding Barn

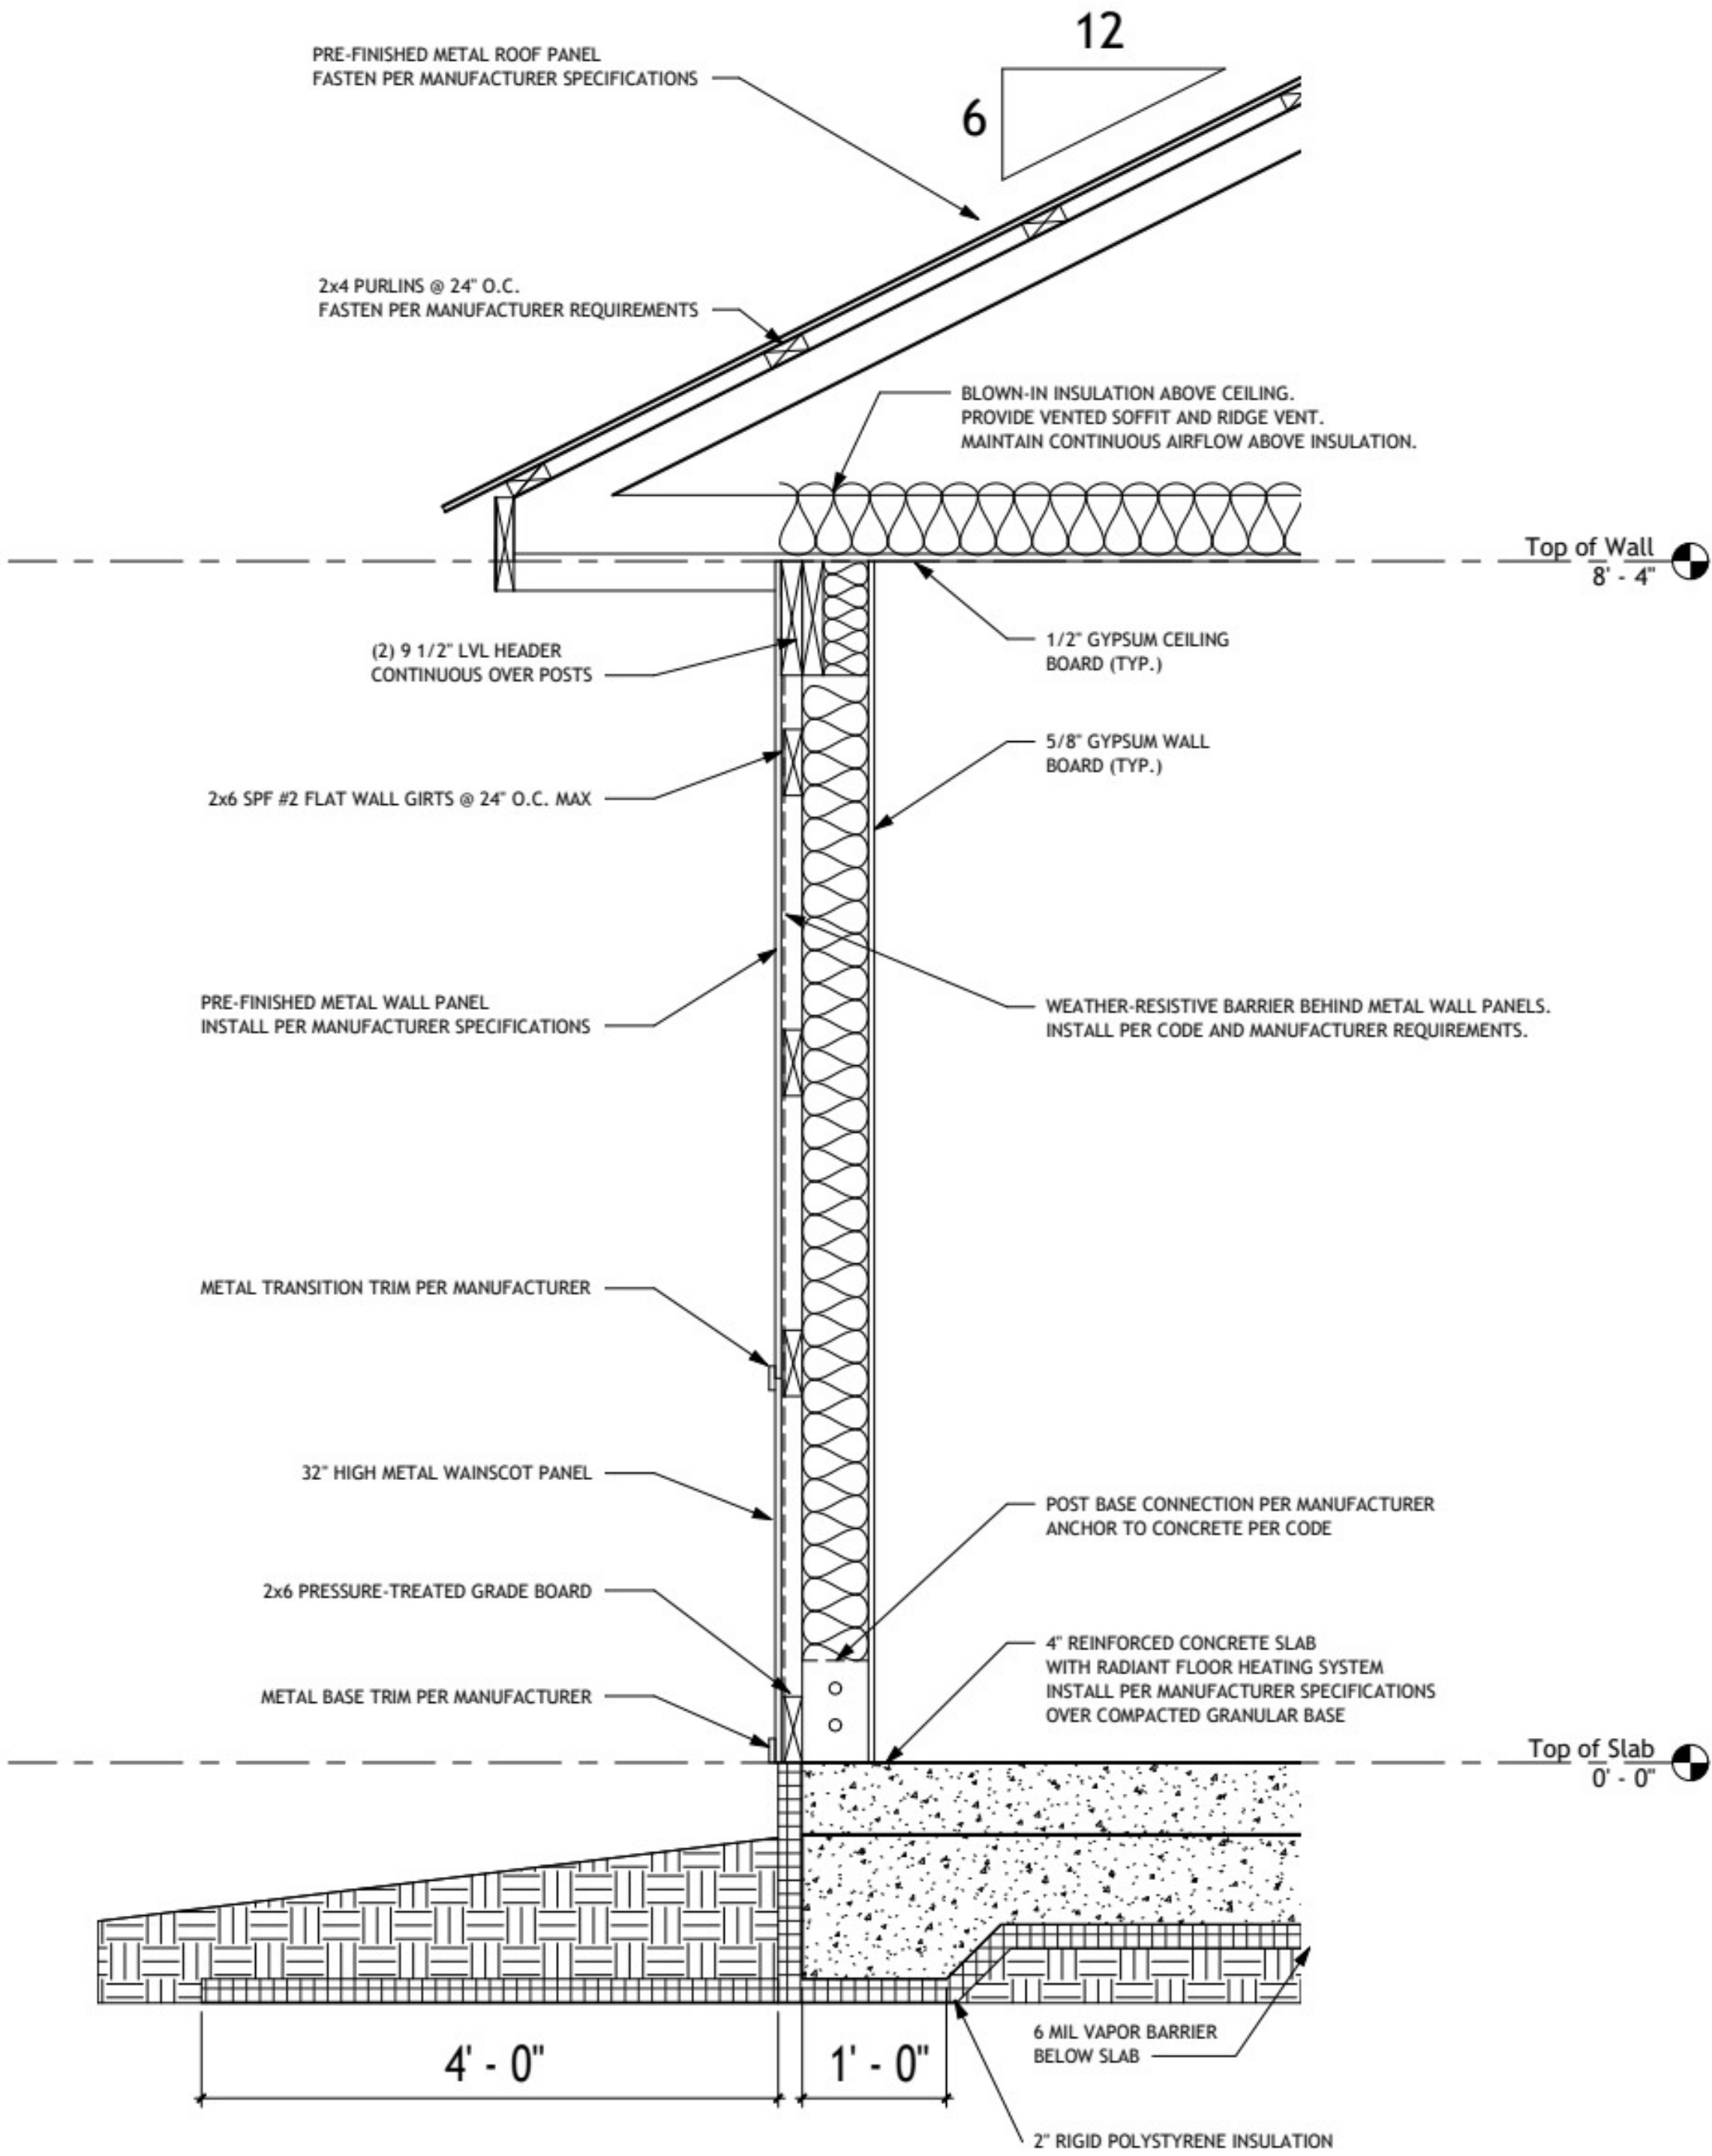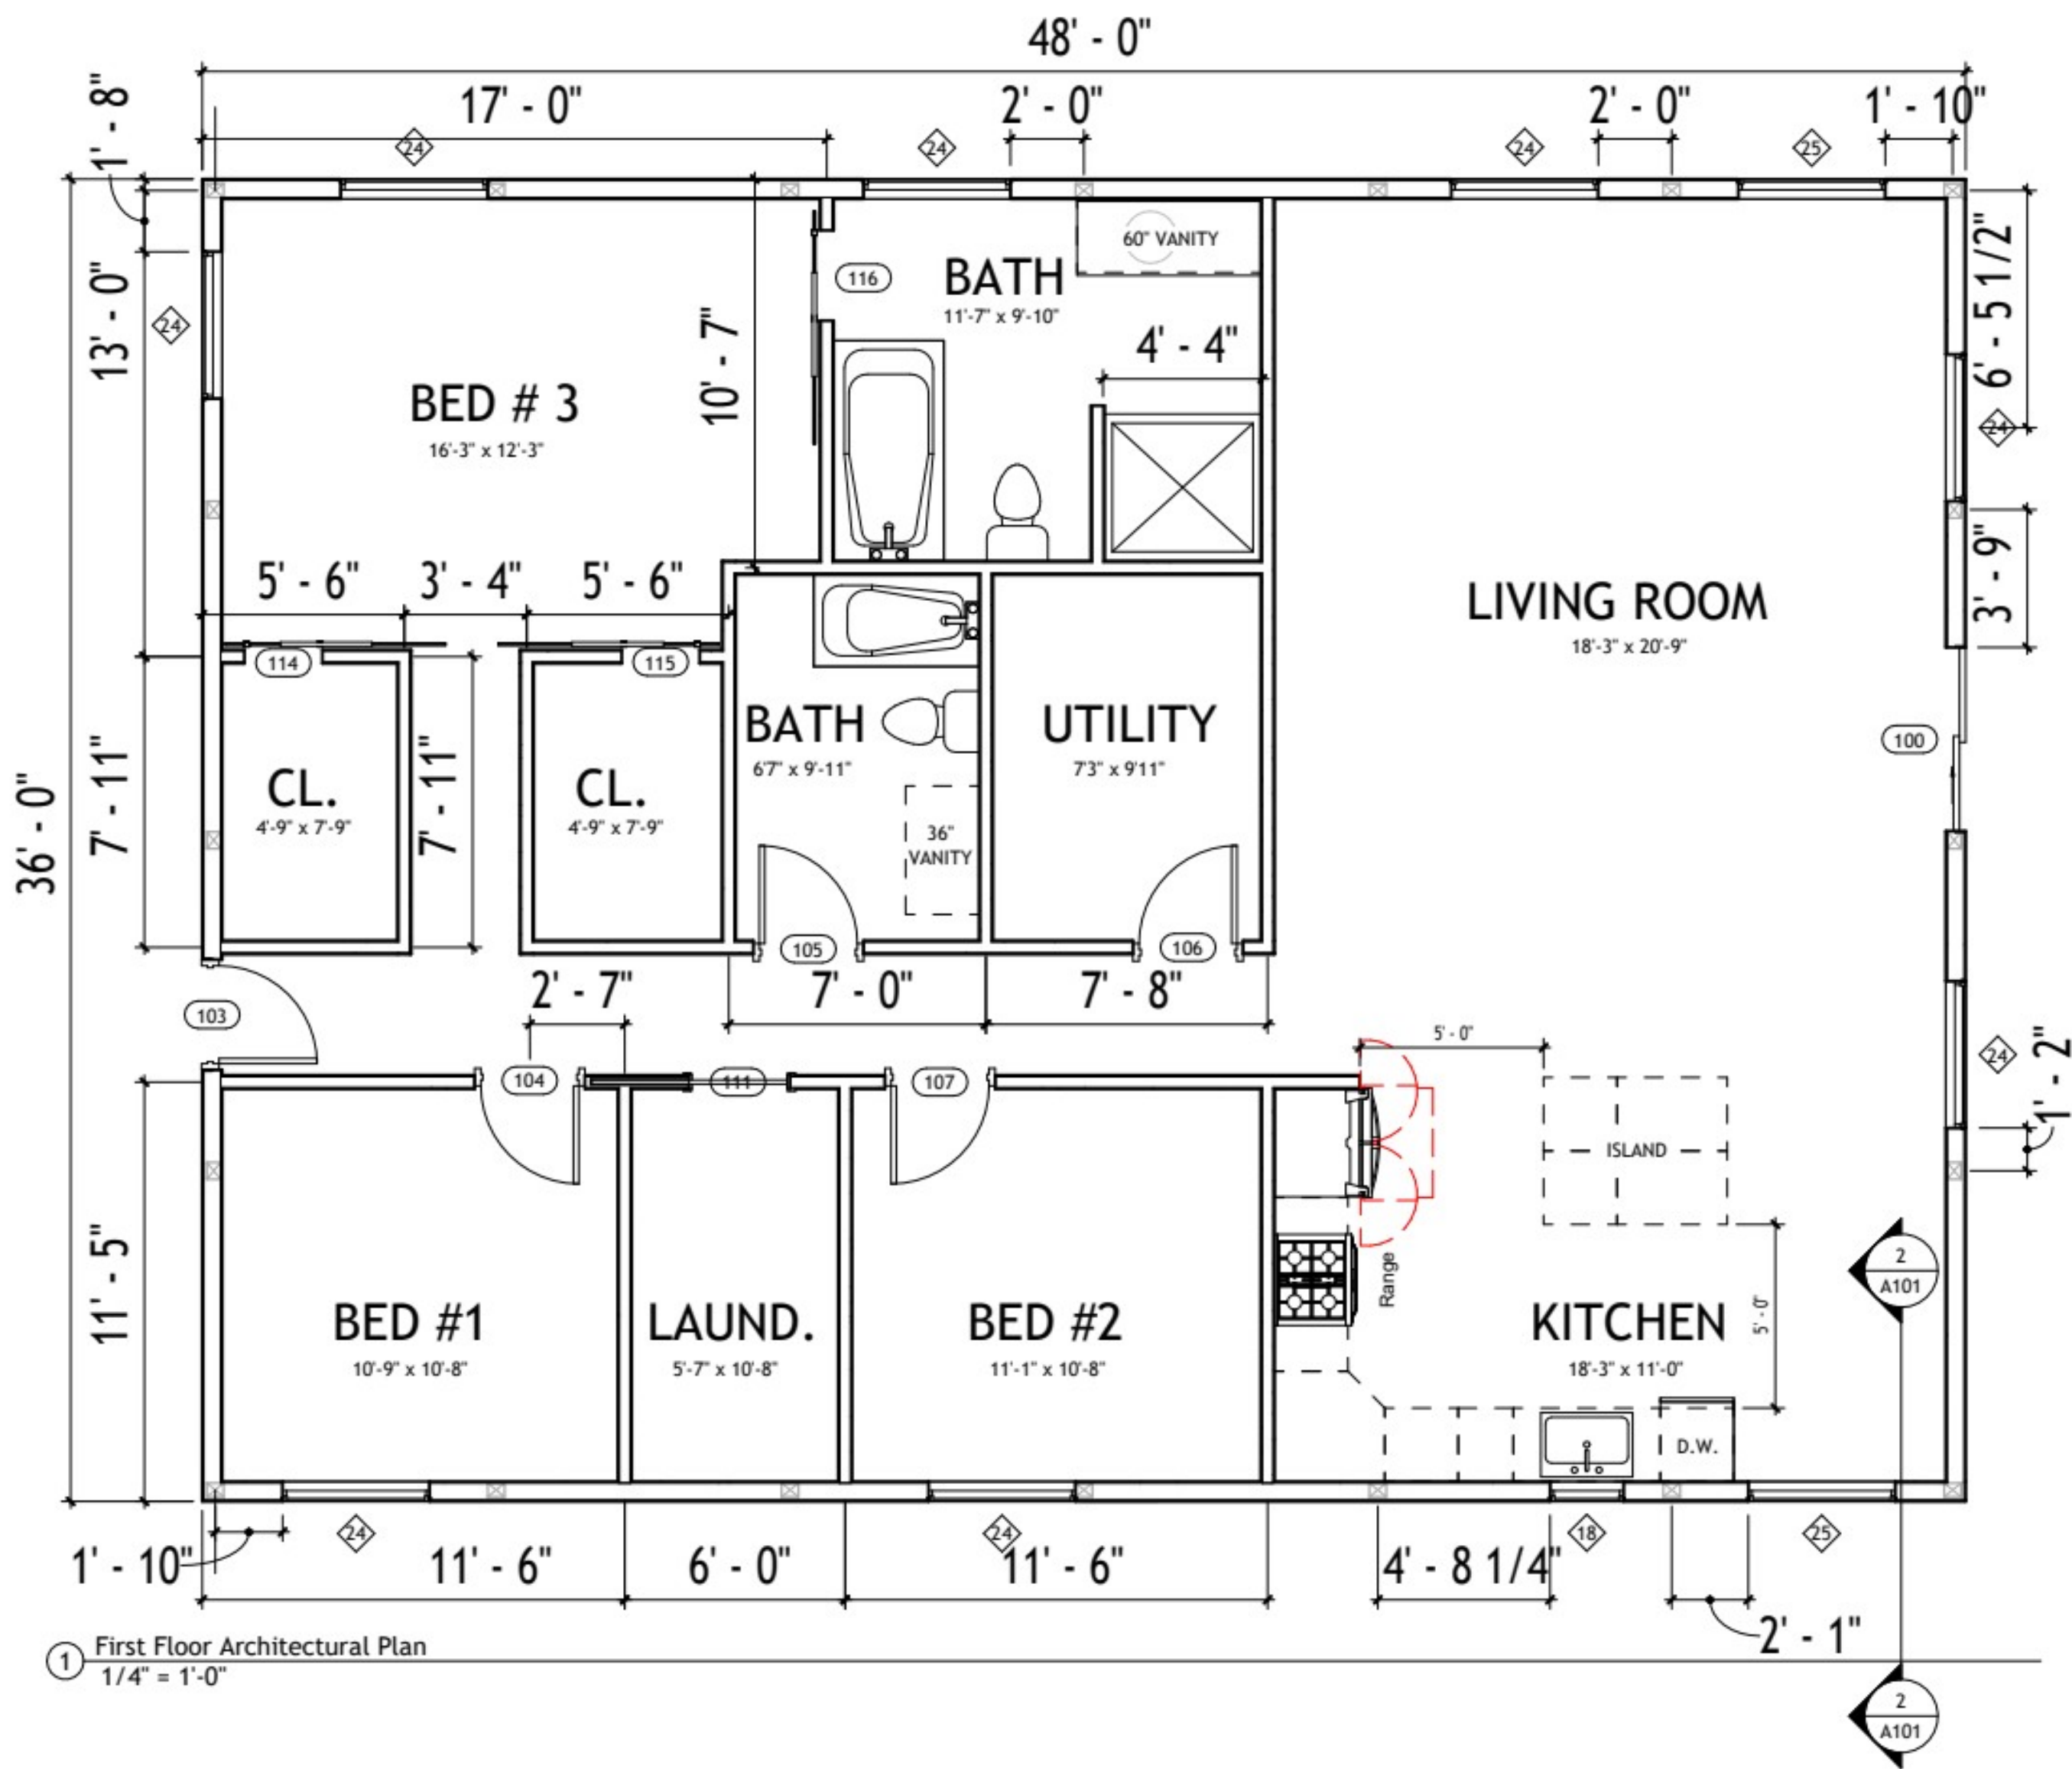

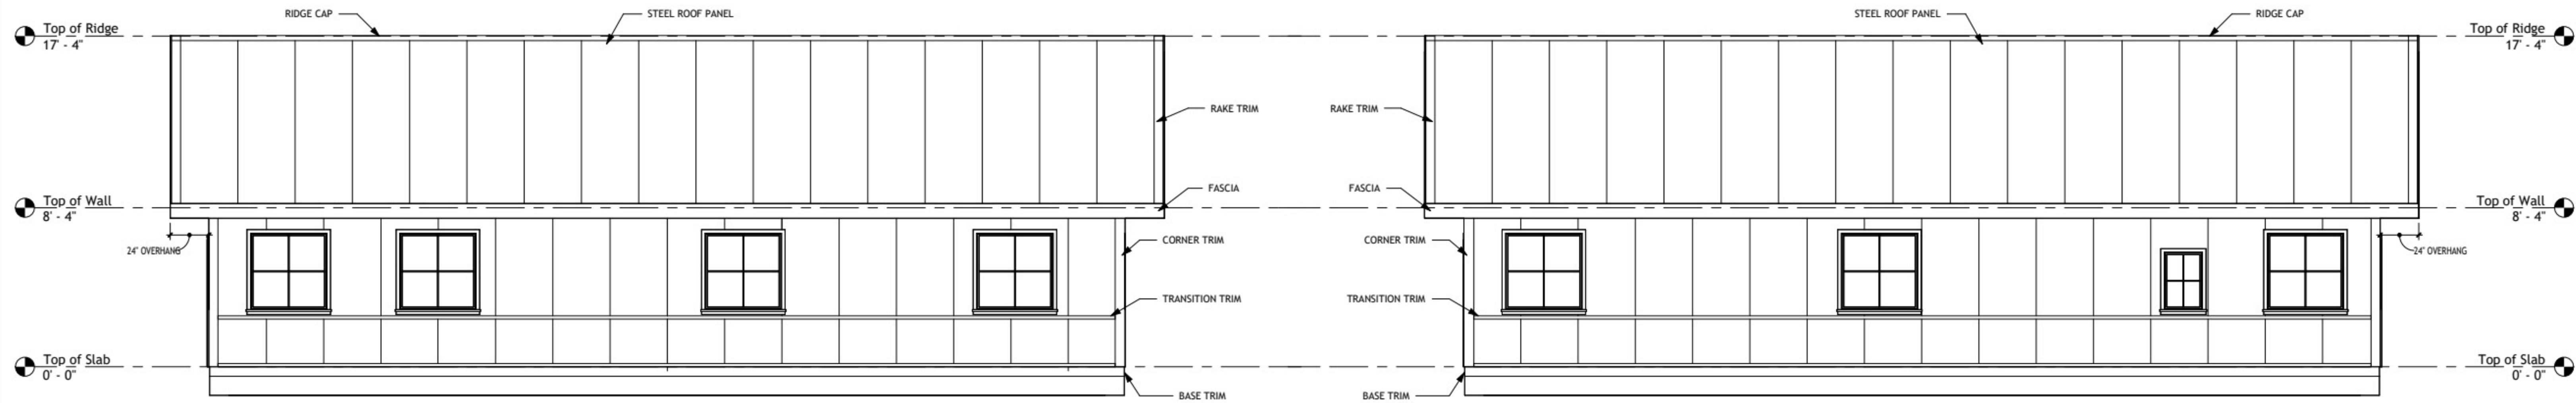

① North Architectural Building Elevation
1/4" = 1'-0"

② South Architectural Building Elevation
1/4" = 1'-0"

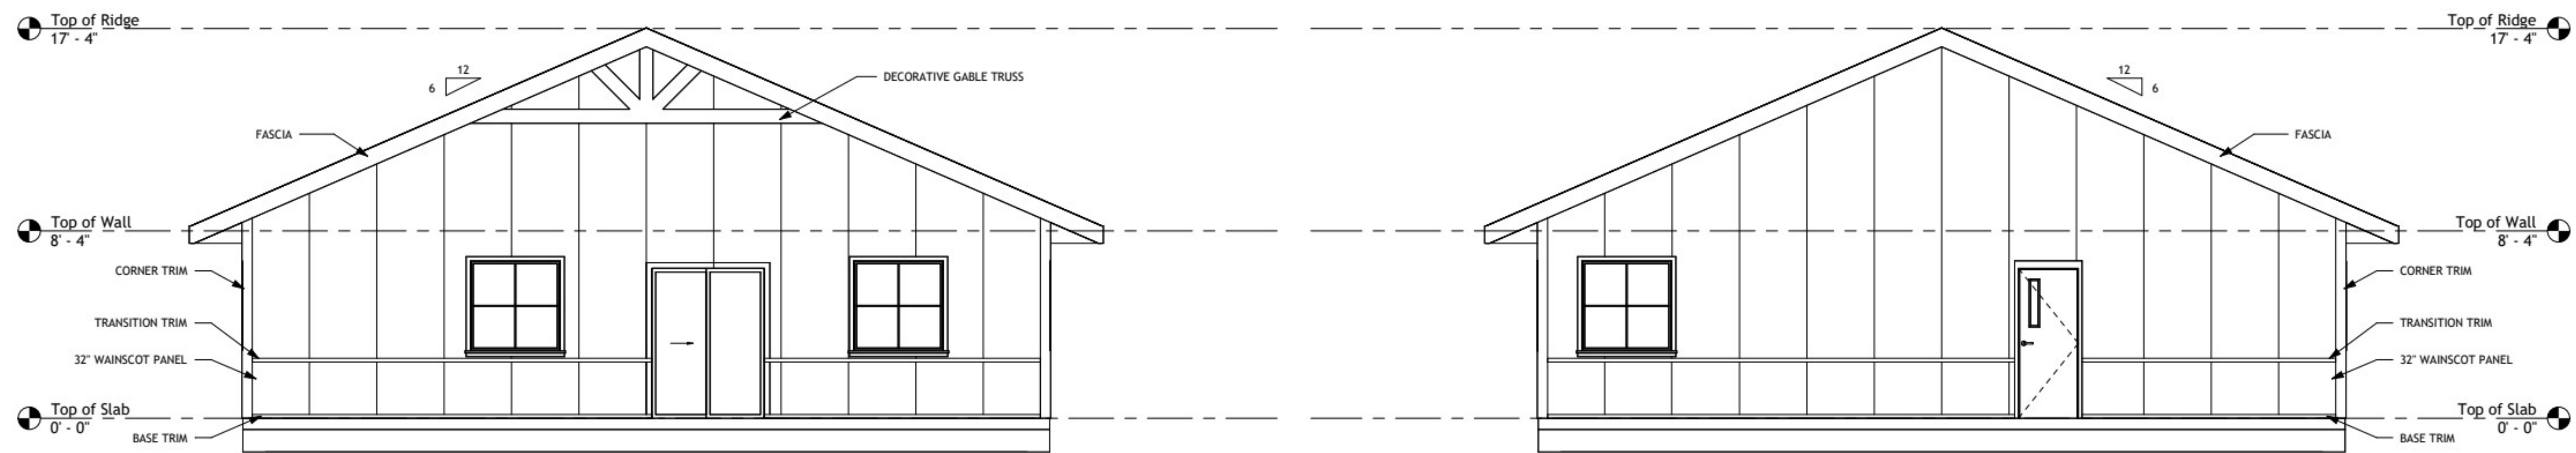

③ East Architectural Building Elevation
1/4" = 1'-0"

④ West Architectural Building Elevation
1/4" = 1'-0"

NOTE: Metal roof and wall panels shown diagrammatically. Final panel profile, gauge, color, trim, and fastening per owner selection and manufacturer specifications.

GENERAL NOTES

These drawings are prepared to illustrate general design intent and project scope only.
All dimensions shall be field verified by contractor prior to construction.
Contractor shall verify all existing conditions, dimensions, elevations, locations, and site features prior to commencing work.
Any discrepancies shall be reported to owner before proceeding.
These drawings shall not be used to determine property boundaries, setbacks, or zoning compliance without verification by others.
Site plan and building placement to be verified by owner and/or authority having jurisdiction.
Contractor is responsible for all means, methods, sequencing, bracing, and jobsite safety.
Designer is not responsible for construction means, methods, or safety.
All work shall comply with applicable codes, ordinances, and manufacturer requirements.
All materials, fasteners, and assemblies shall be installed per manufacturer specifications.
Structural design, member sizing, connections, and foundation design shall be by others as required.
Pre-engineered components including trusses shall be designed by manufacturer.
Do not scale drawings. Use written dimensions only.

PROJECT-SPECIFIC NOTES

Post-frame / barndominium framing shown is for general reference only. Final structural requirements shall be verified by others.
Roof truss layout and configuration shown is diagrammatic. Final design by truss manufacturer.
Wall assemblies, insulation, and building envelope details represent general intent and shall be installed per code and manufacturer requirements.
Concrete slab, footing, and foundation conditions shown are conceptual. Final design and frost protection to be verified by others.
Window and door sizes per schedule. Final selection, operation, and manufacturer by owner.
Site plan not included in this set. Building location, setbacks, and site conditions shall be verified prior to construction.

LIMITS OF DOCUMENTS
These drawings do not constitute structural or geotechnical engineering.
These drawings do not guarantee existing conditions.
Final material selections, product specifications, and installation requirements shall be determined by contractor and/or owner.
Owner and contractor are responsible for obtaining all permits, approvals, and inspections.



RENDERING NOTE: EXTERIOR RENDERING SHOWN ON THIS SHEET IS FOR ILLUSTRATIVE PURPOSES ONLY AND REPRESENTS GENERAL DESIGN INTENT. FINAL APPEARANCE, MATERIALS, COLORS, AND DETAILS MAY VARY BASED ON CONSTRUCTION METHODS, PRODUCT SELECTIONS, AND FIELD CONDITIONS.