




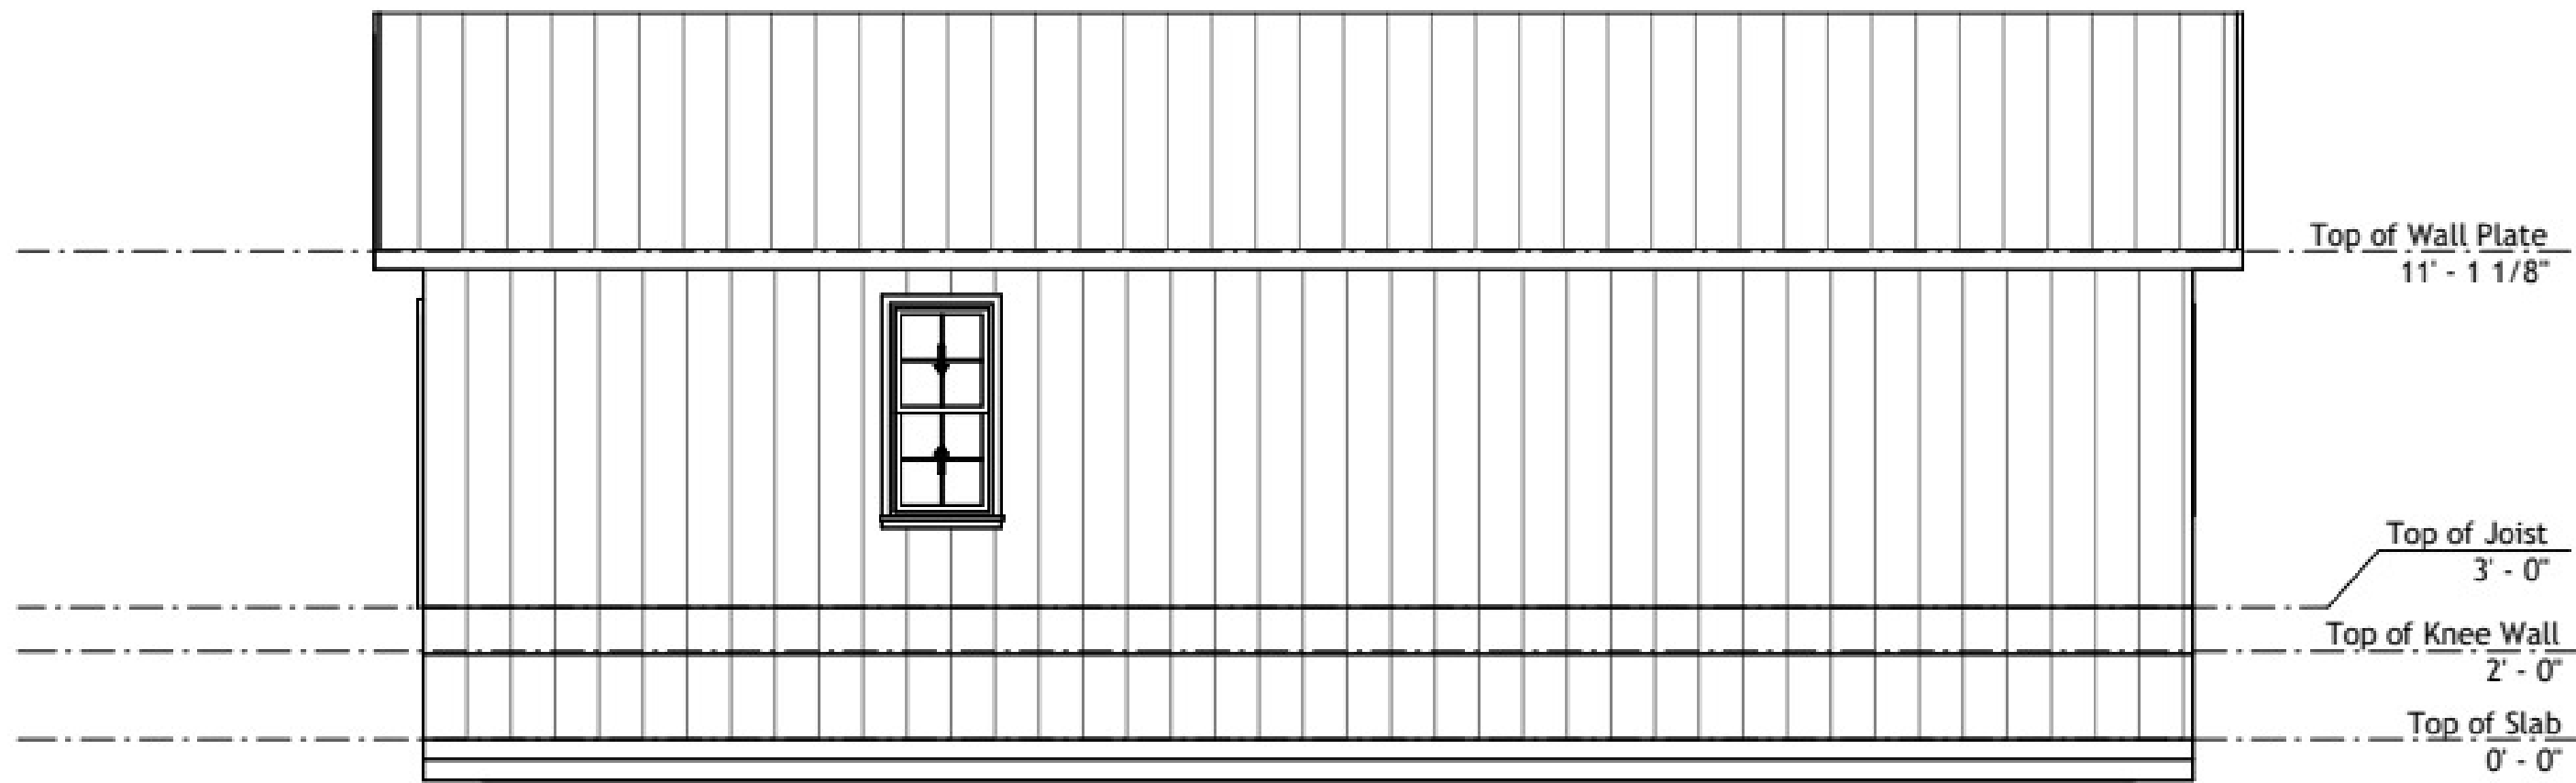


① North Architectural Building Elevation
1/4" = 1'-0"

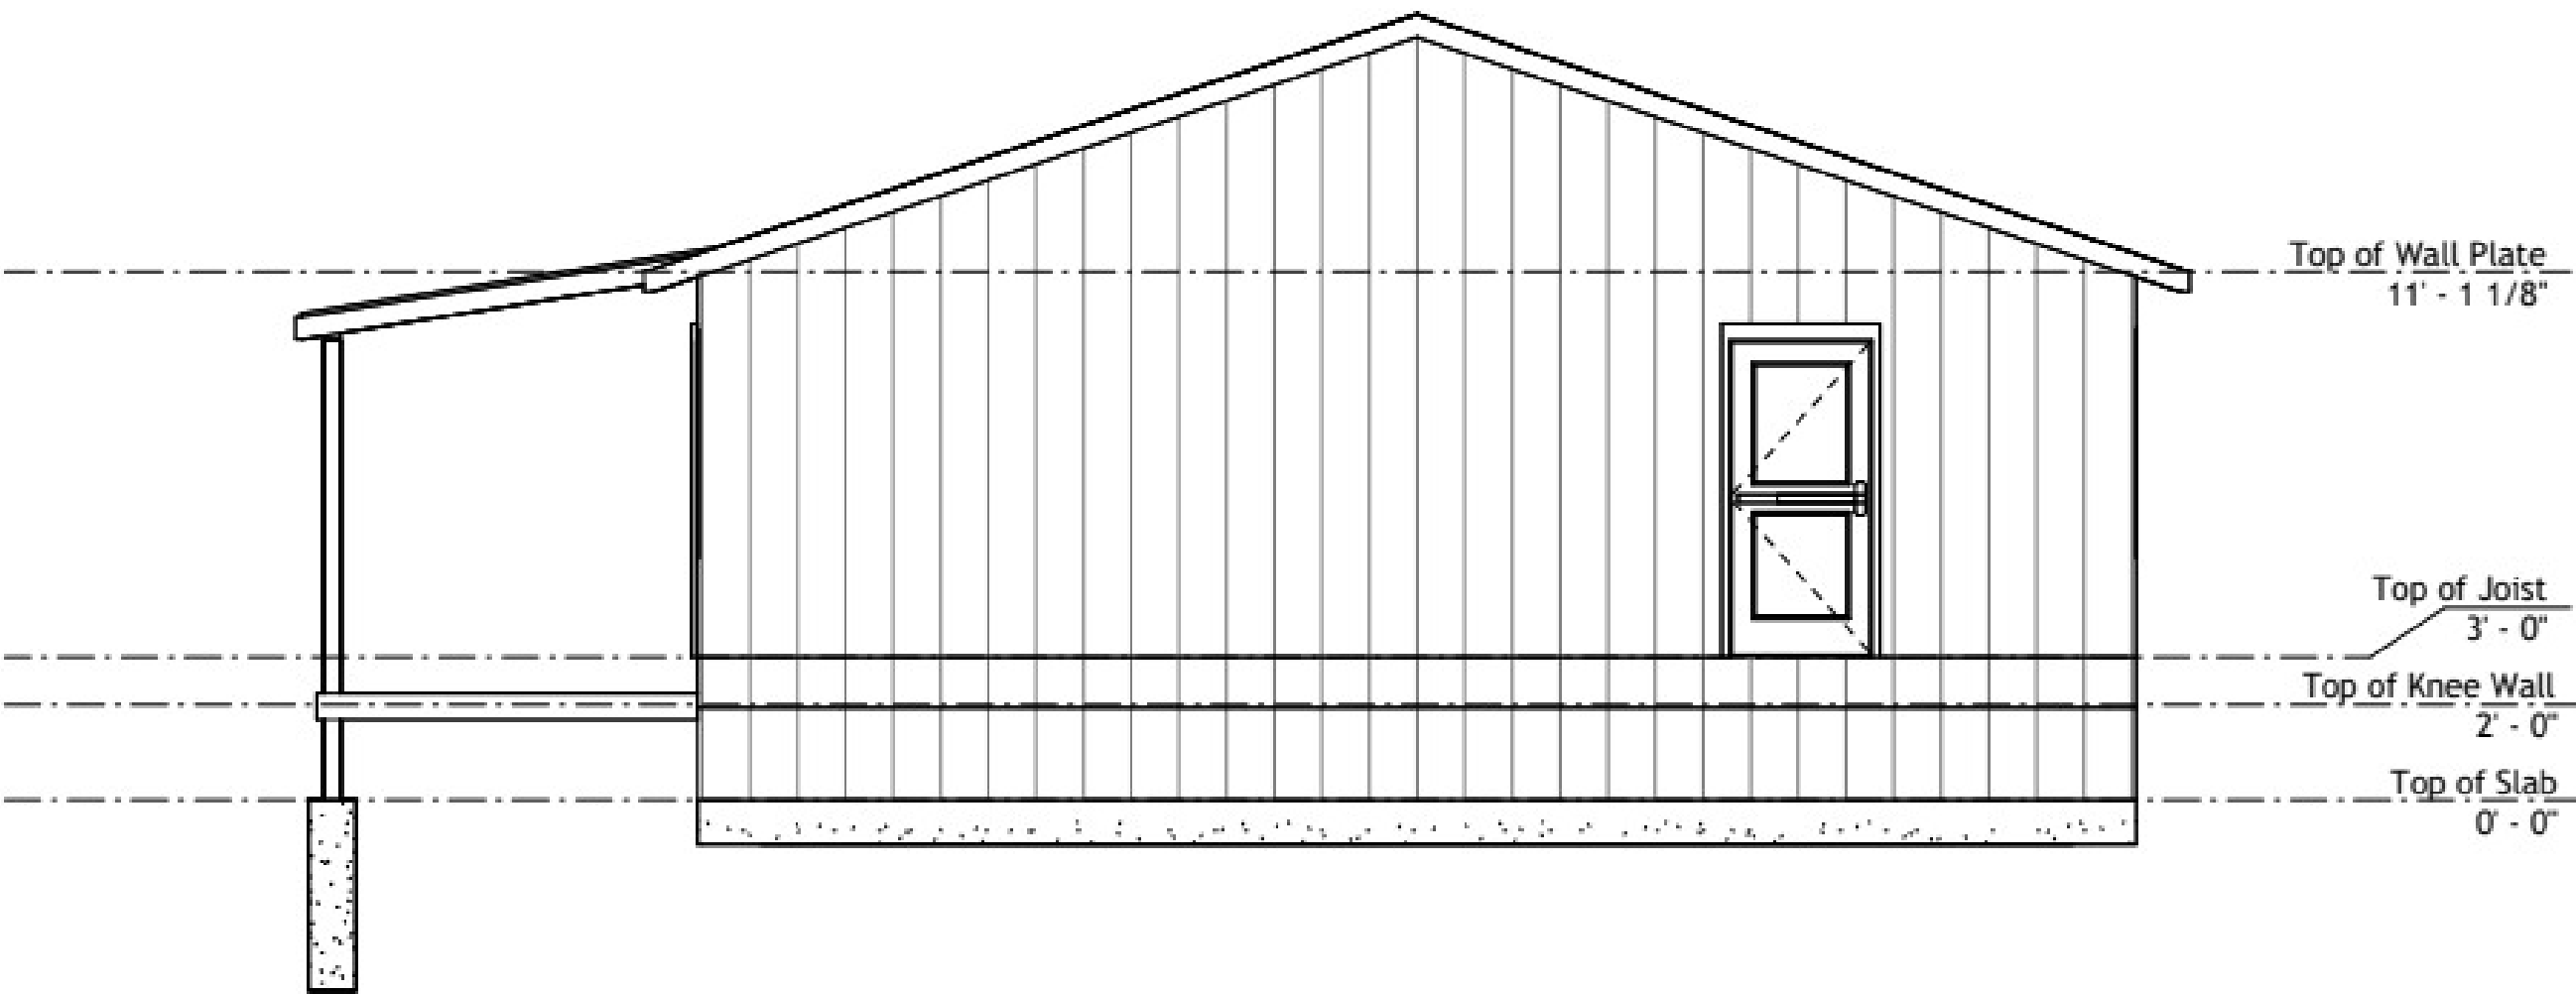


③ East Architectural Building Elevation
1/4" = 1'-0"

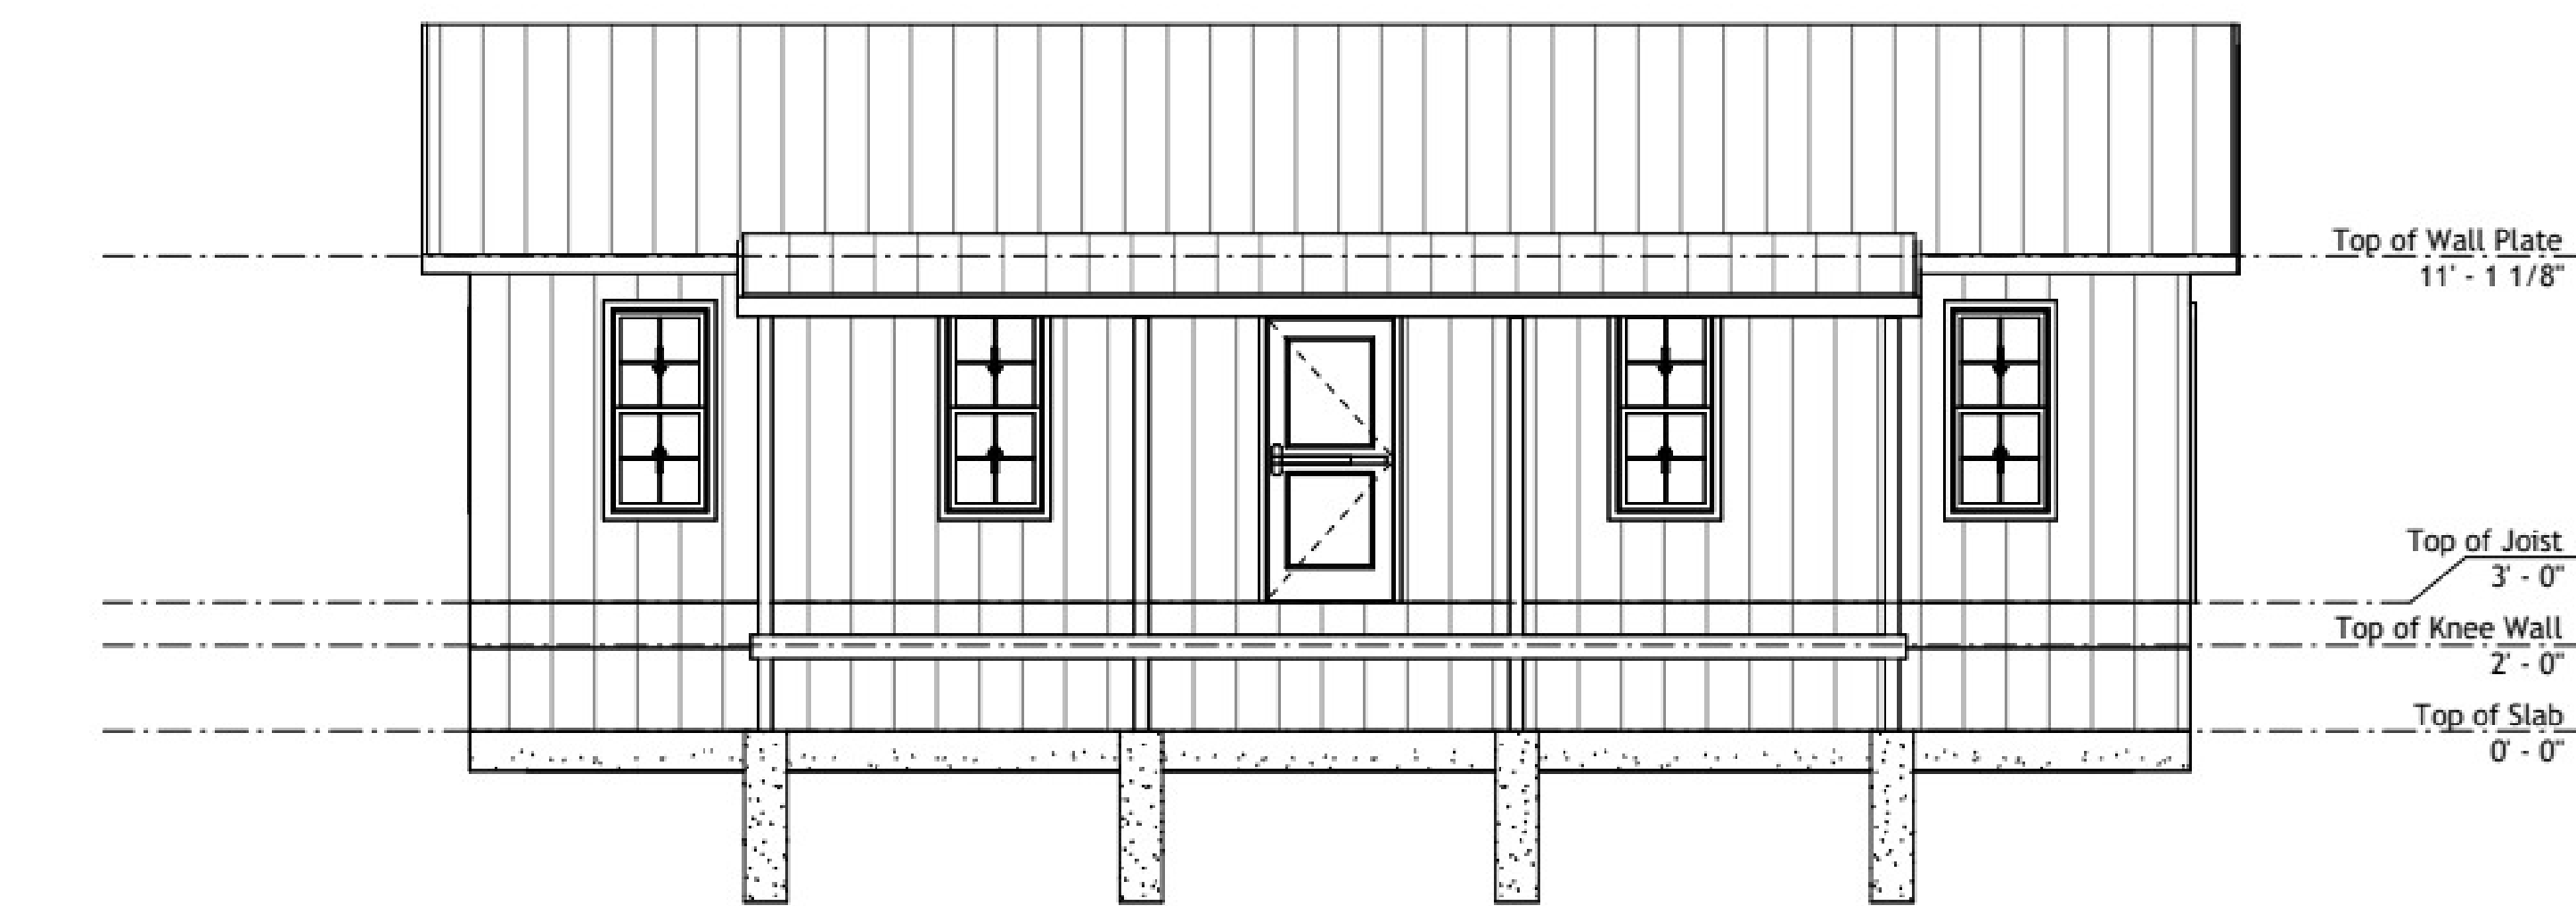

② South Architectural Building Elevation
1/4" = 1'-0"

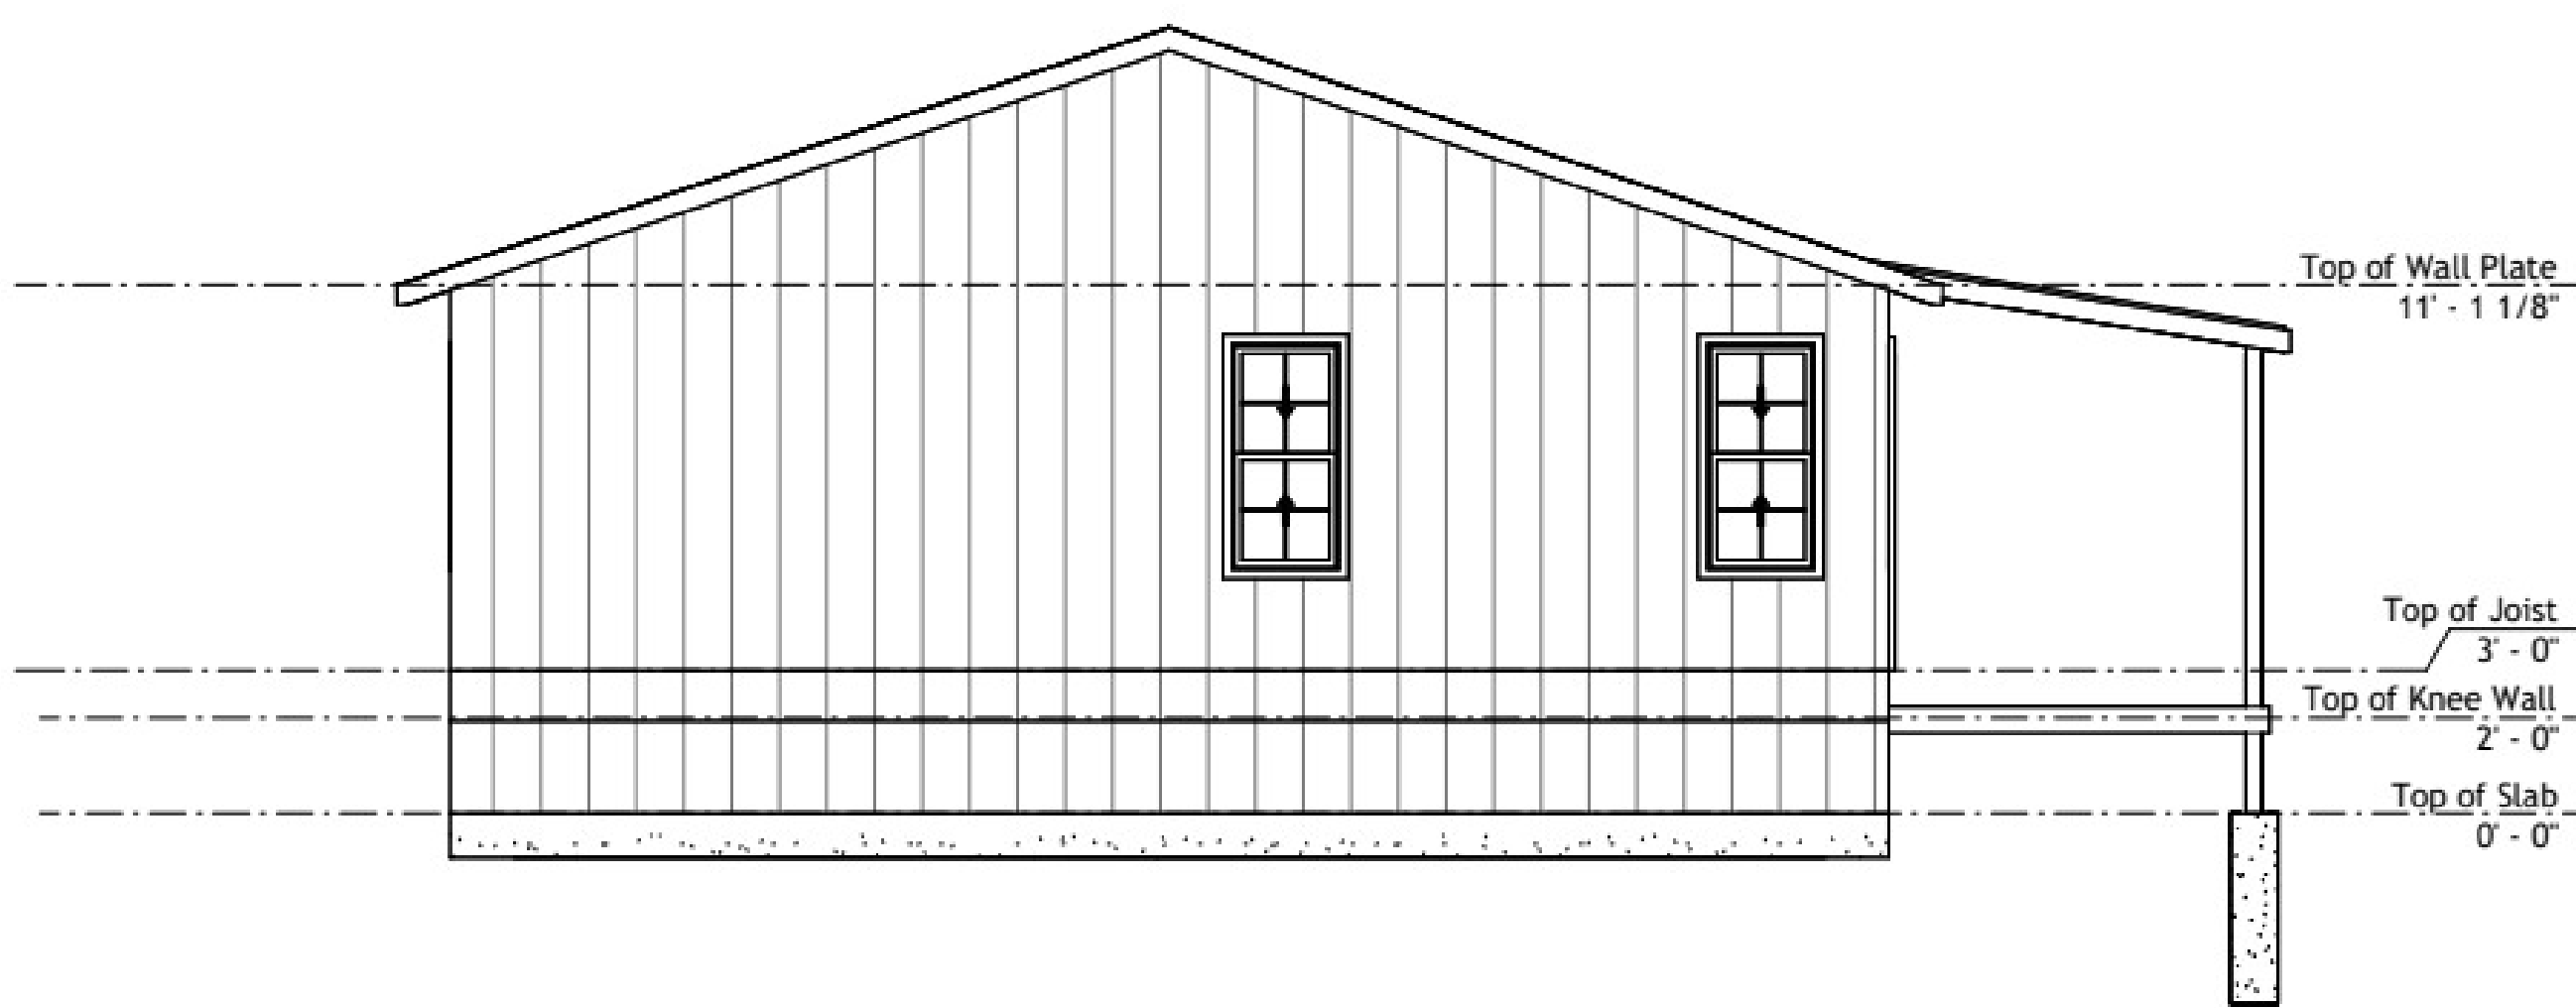

④ West Architectural Building Elevation
1/4" = 1'-0"

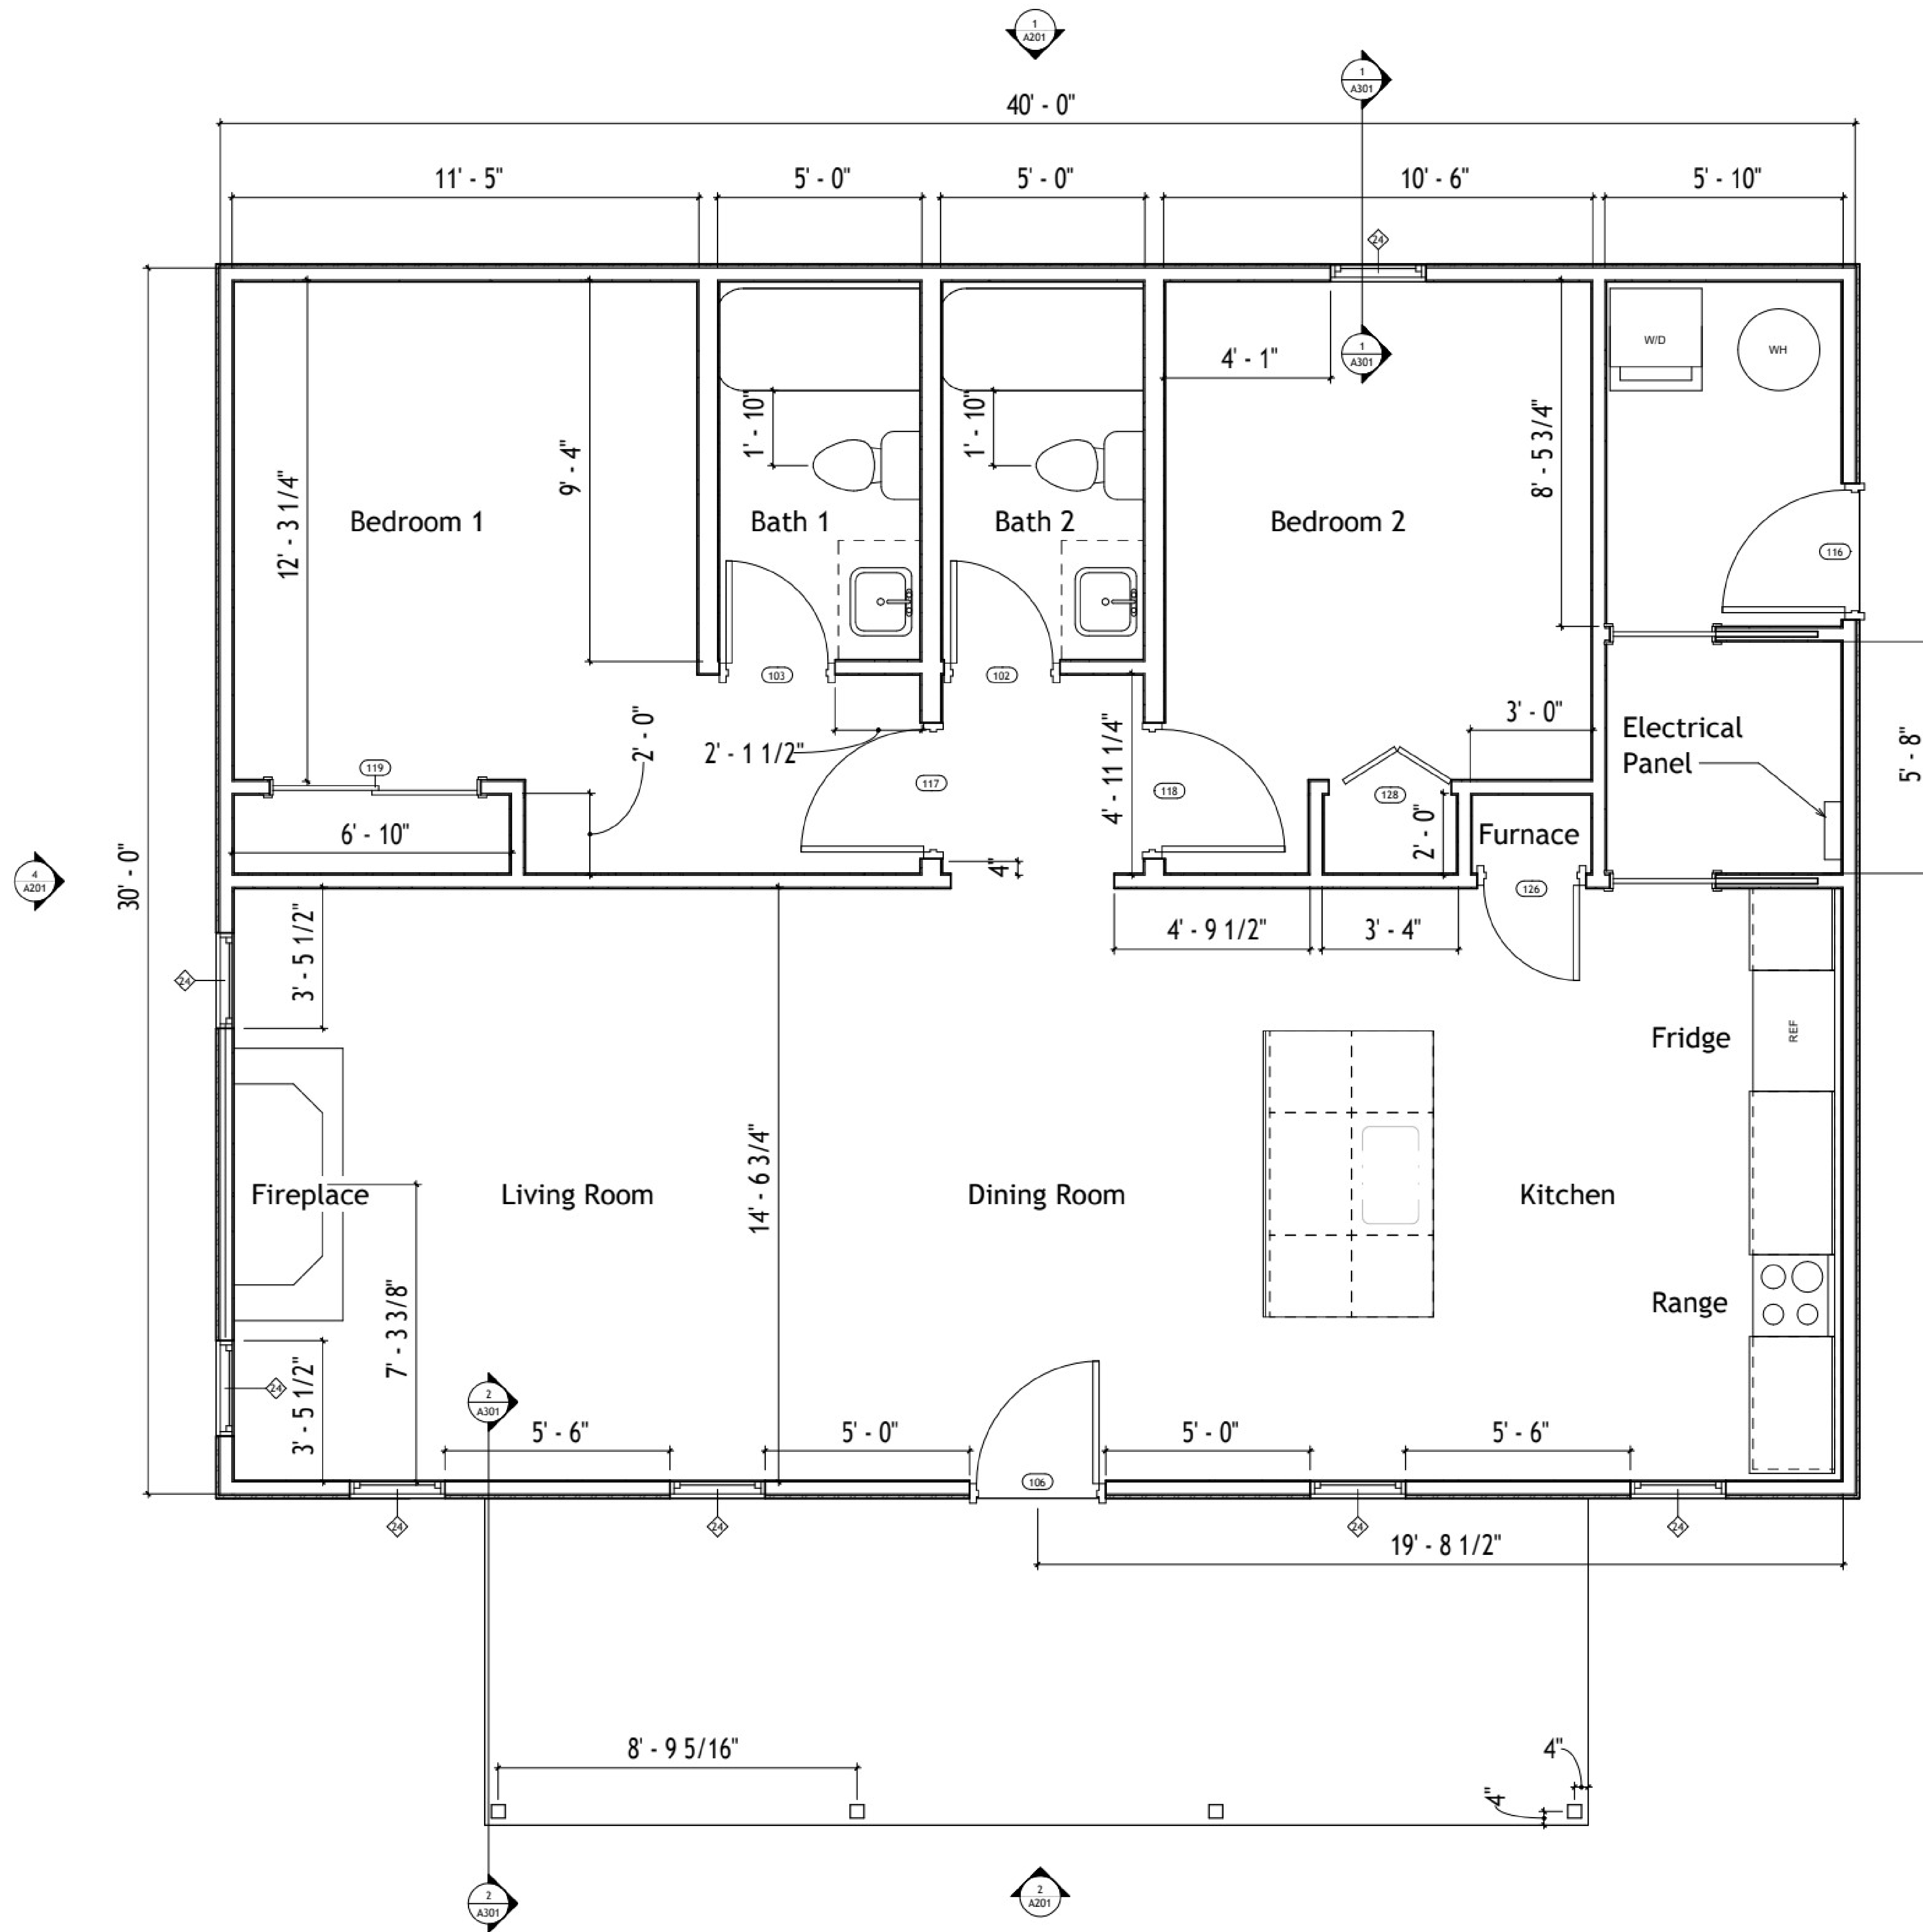


Door Schedule		
Mark	Rough Height	Rough Width

102	7' - 0"	2' - 10"
103	7' - 0"	2' - 10"
106	7' - 0"	3' - 4"
113	7' - 0 1/2"	5' - 1"
115	7' - 0 1/2"	5' - 1"
116	7' - 0"	3' - 4"
117	7' - 0"	3' - 4"
118	7' - 0"	3' - 4"
119	6' - 9"	5' - 2"
126	7' - 0"	2' - 8"
128	7' - 0"	3' - 0"


Window Schedule		
Mark	Rough Height	Rough Width

100	4' - 10 1/2"	2' - 4 1/2"
101	4' - 10 1/2"	2' - 4 1/2"
102	4' - 10 1/2"	2' - 4 1/2"
103	4' - 10 1/2"	2' - 4 1/2"
105	4' - 10 1/2"	2' - 4 1/2"
106	4' - 10 1/2"	2' - 4 1/2"
107	4' - 10 1/2"	2' - 4 1/2"

1 Top of Joist
1/2" = 1'-0"

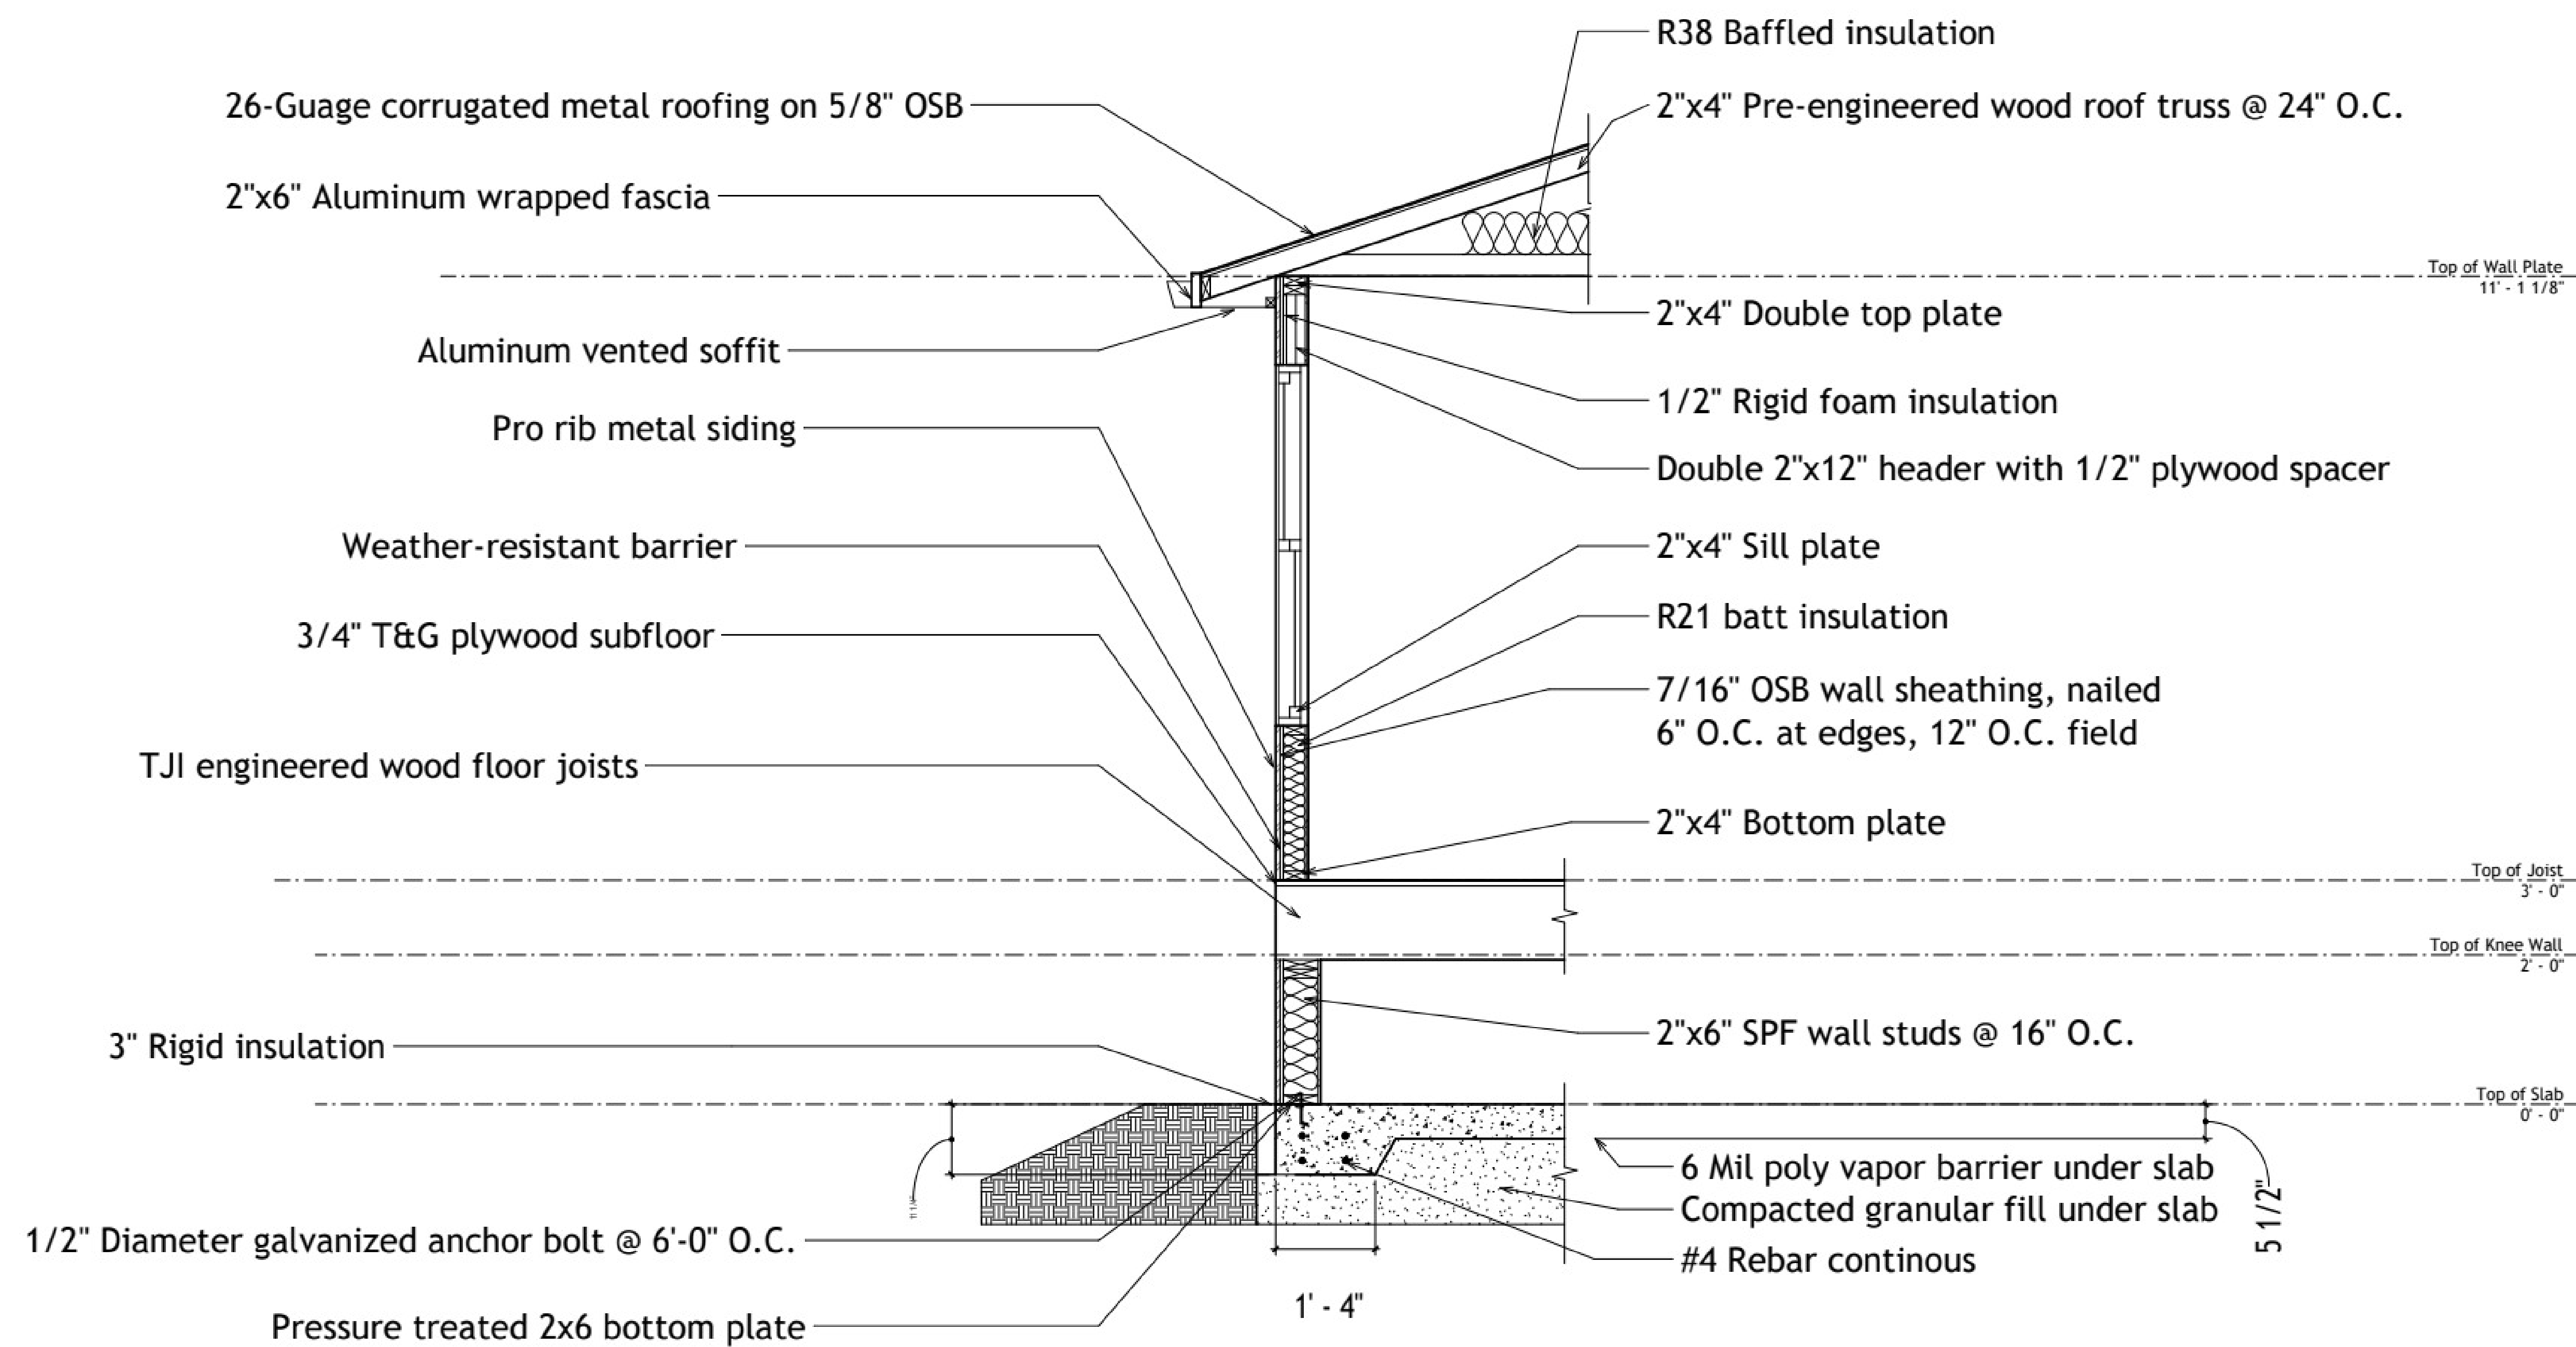

① Exterior Wall Detail Section
3/4" = 1'-0"

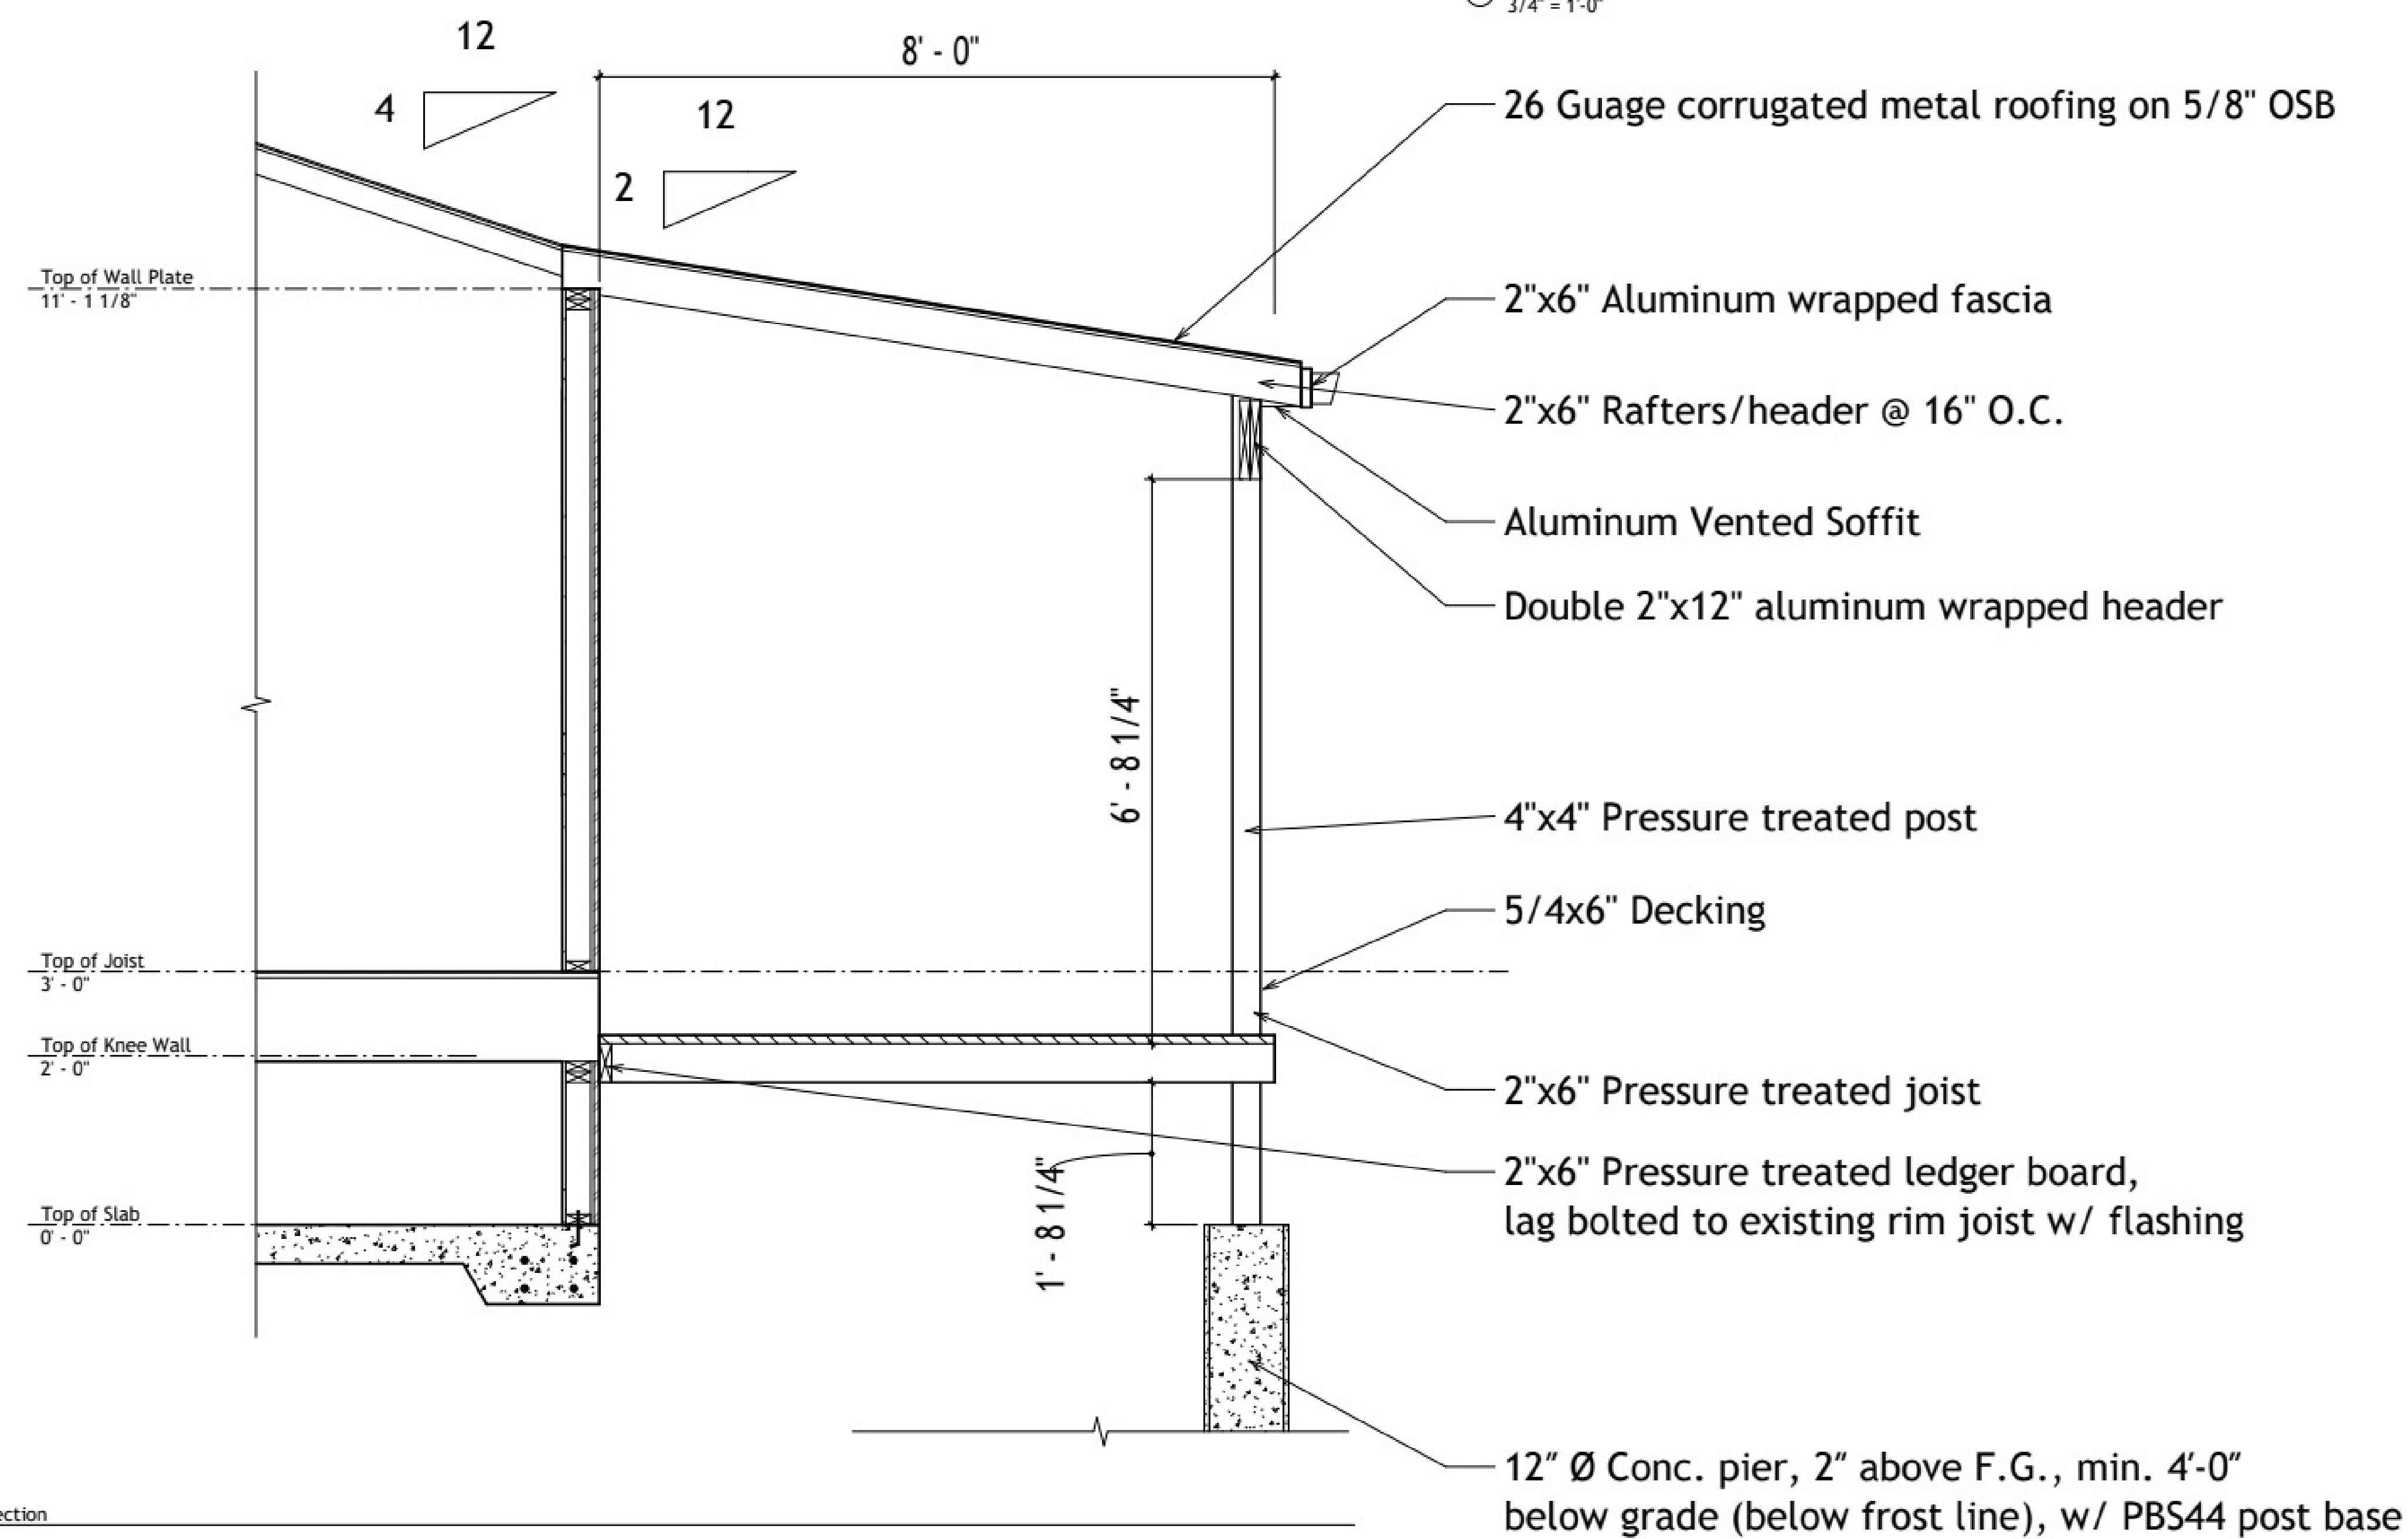

② Front Porch Detail Section
3/4" = 1'-0"