




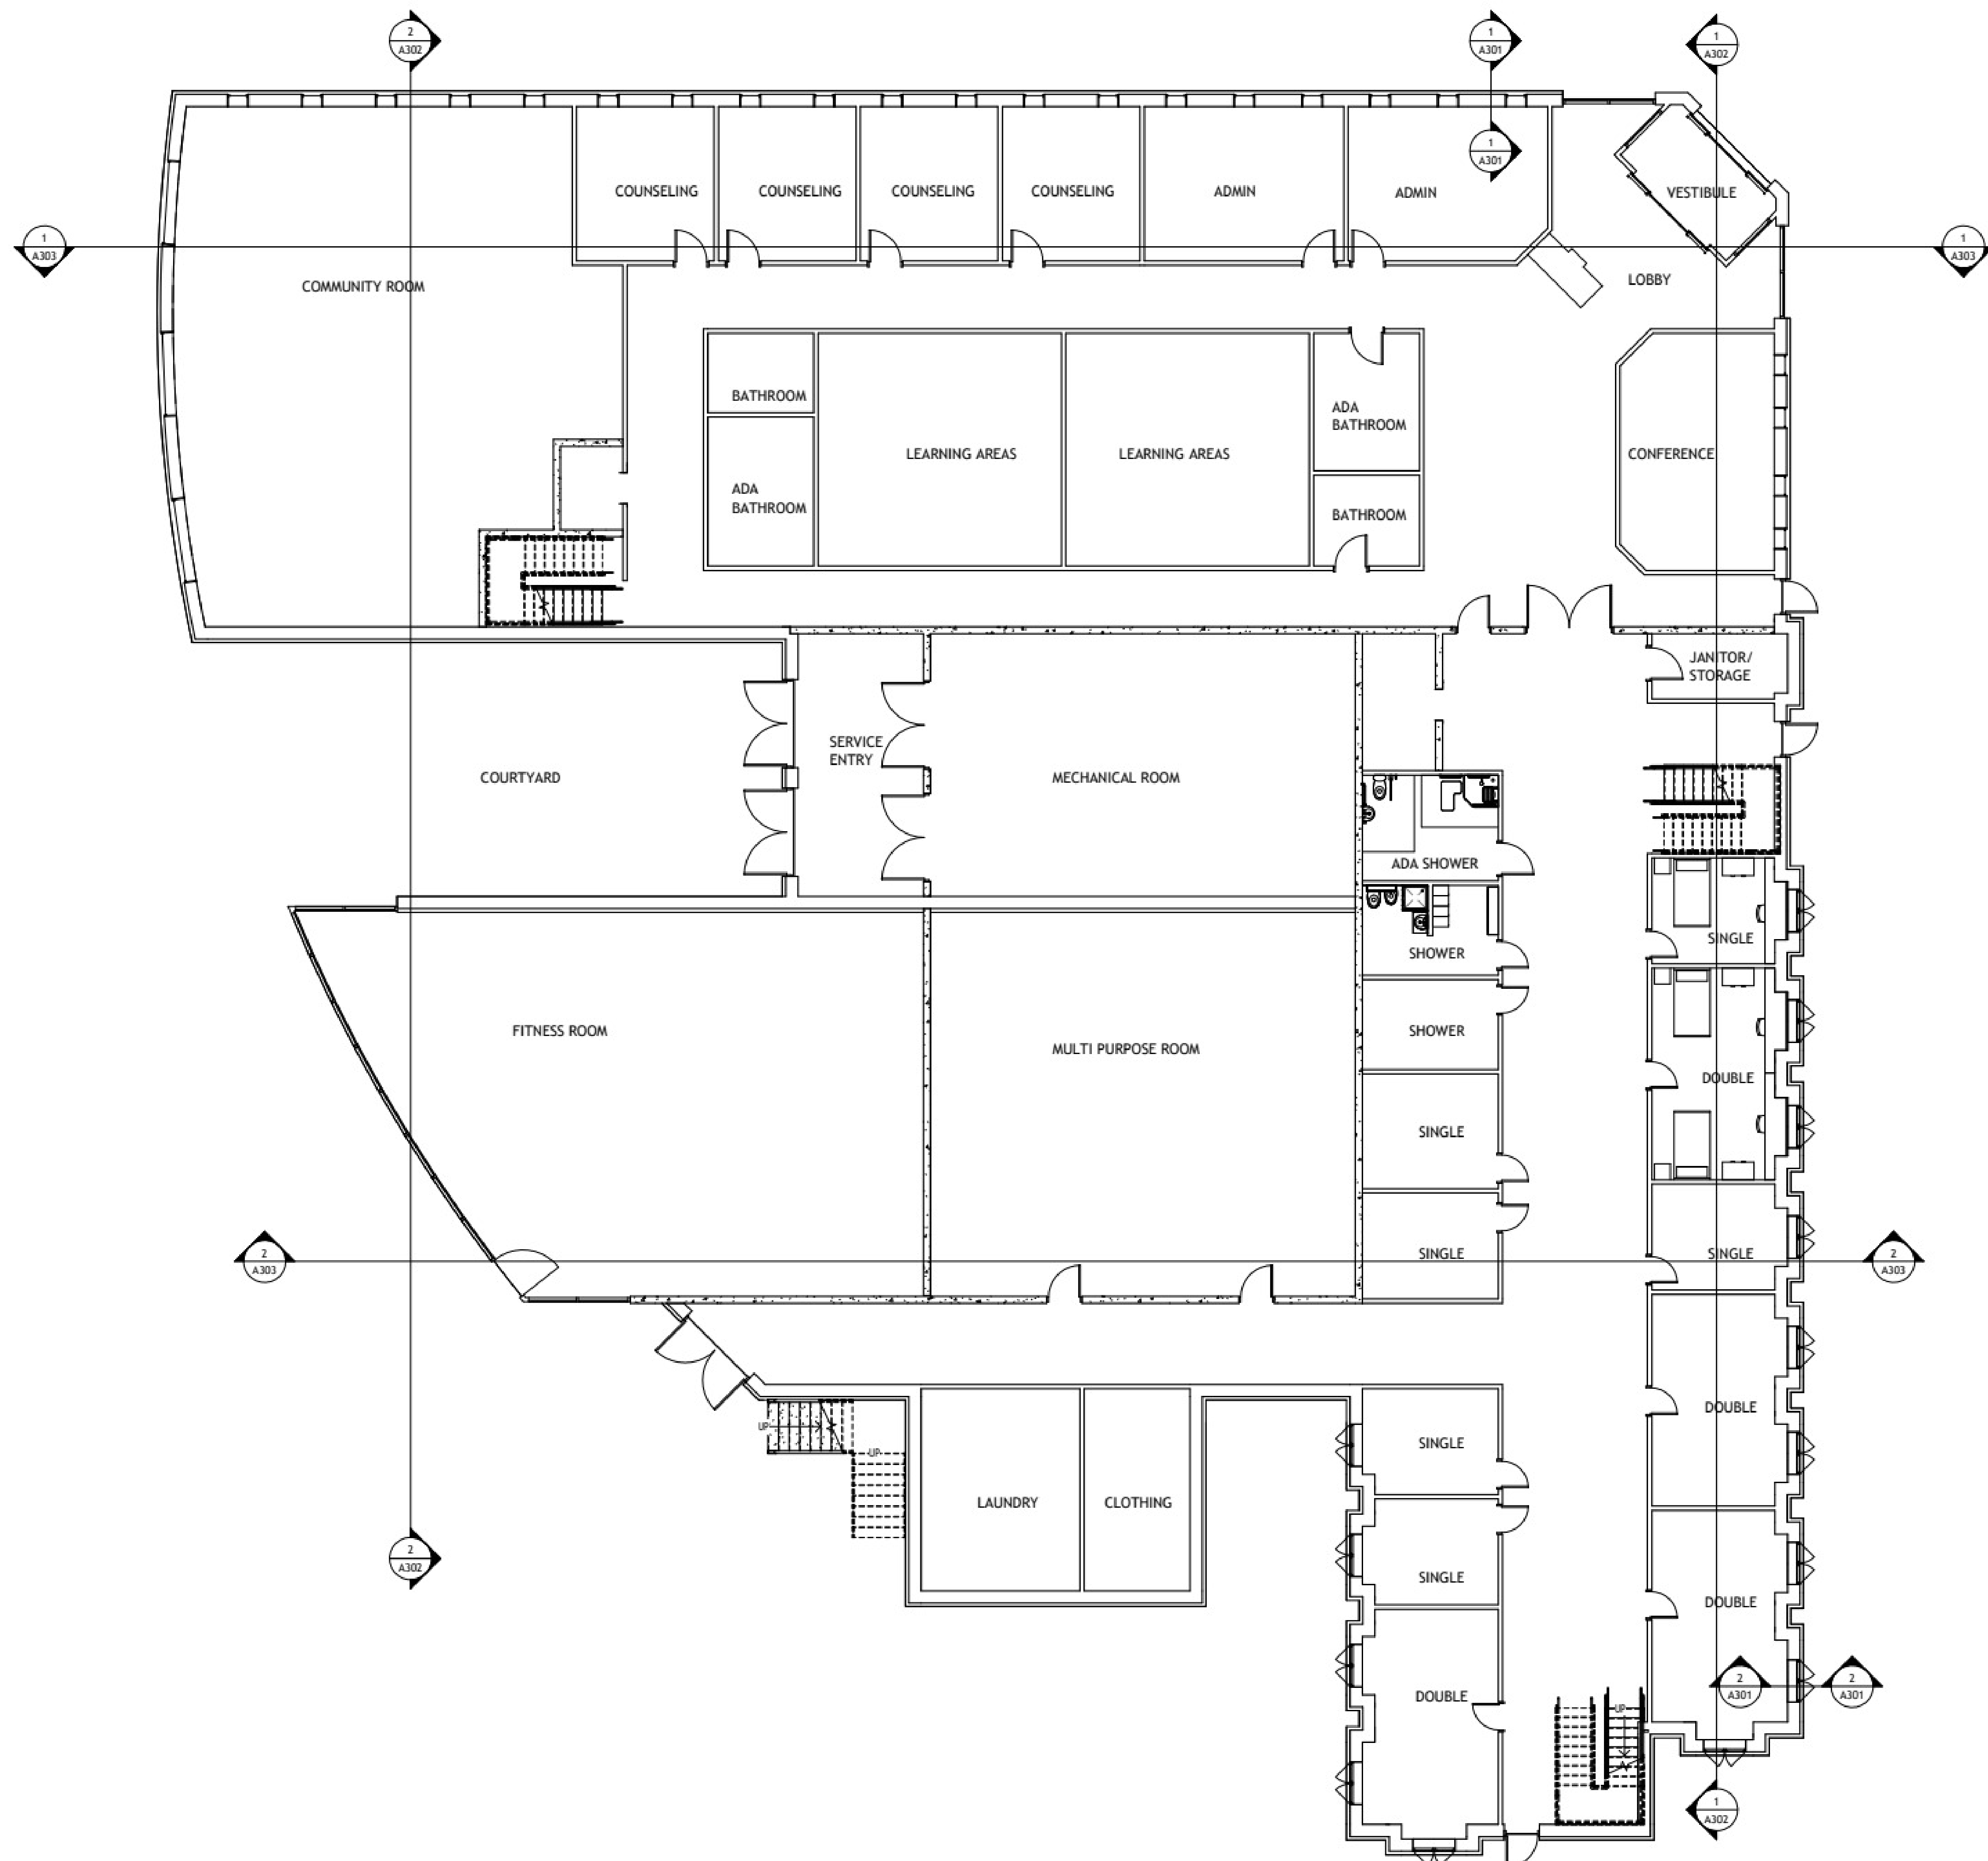


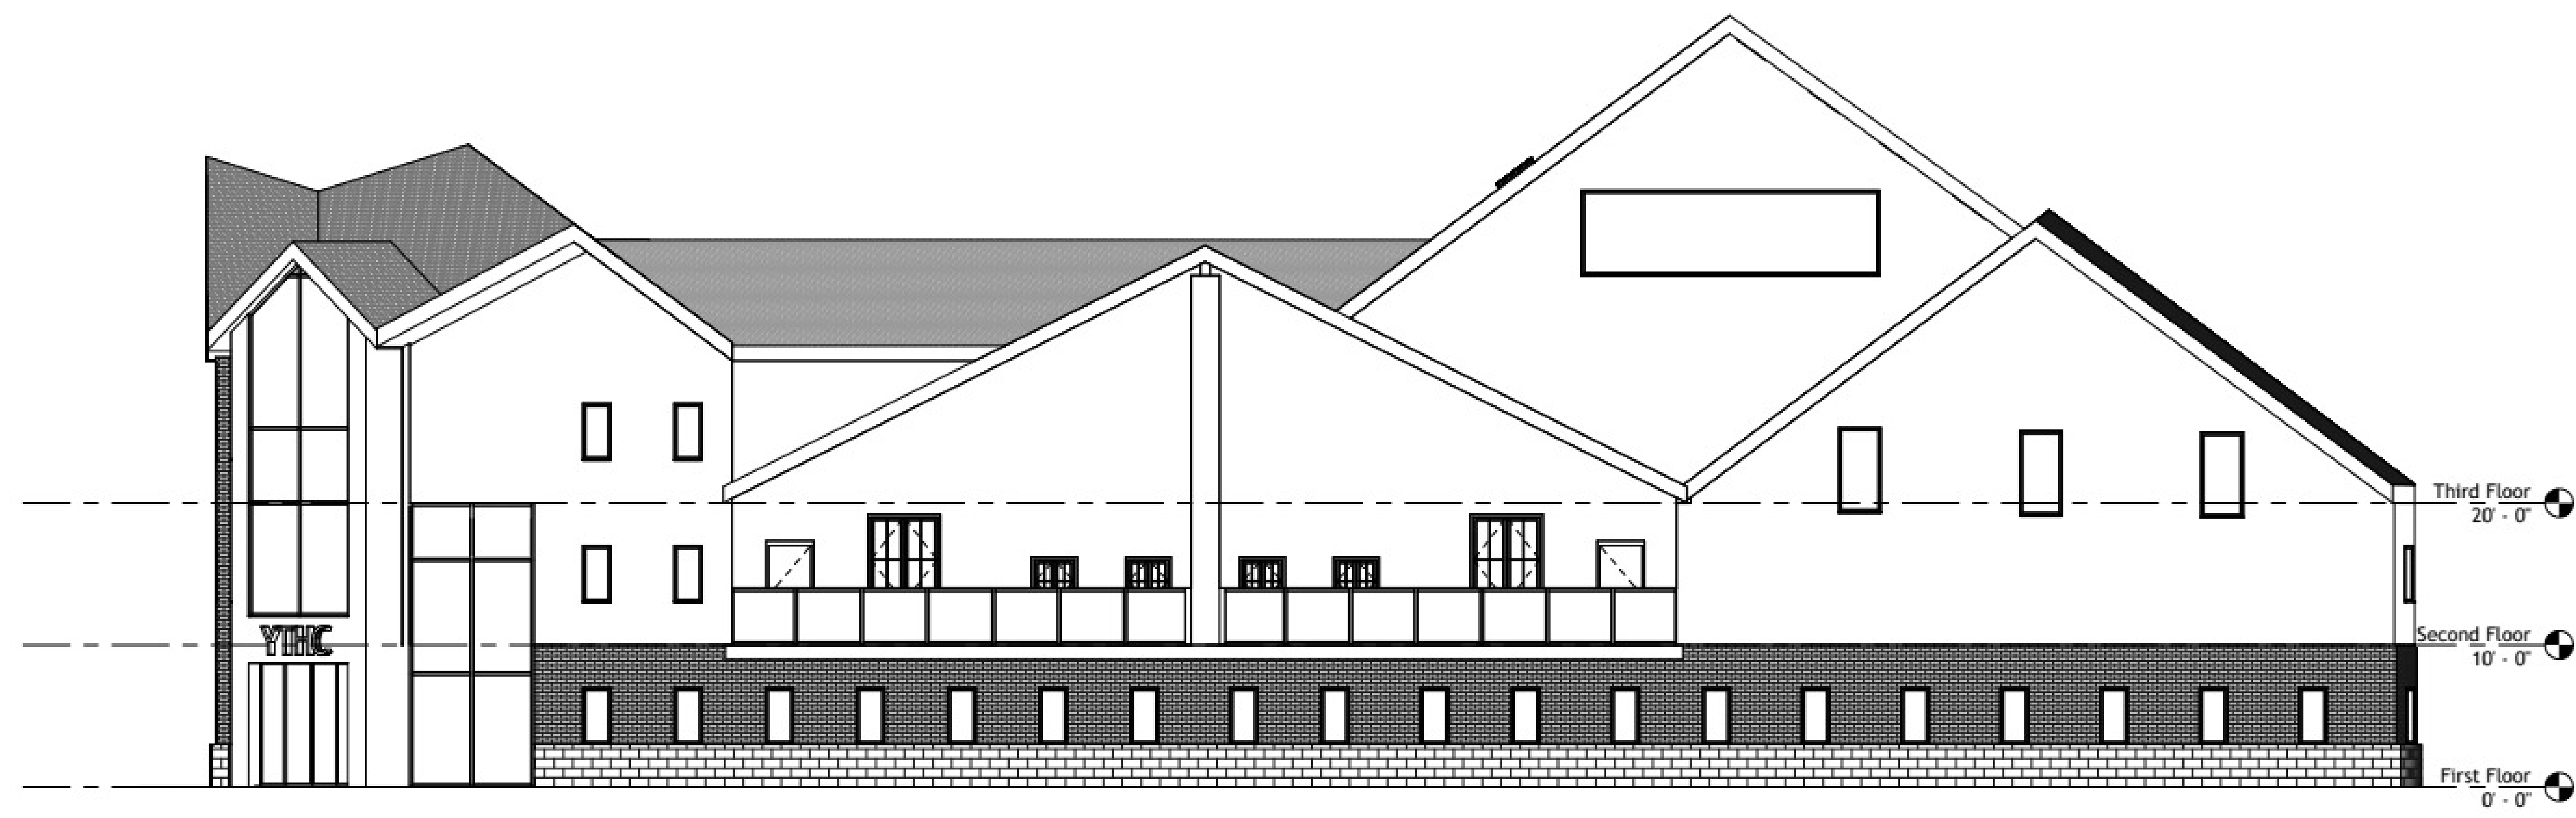


① North Architectural Building Elevation
1/8" = 1'-0"

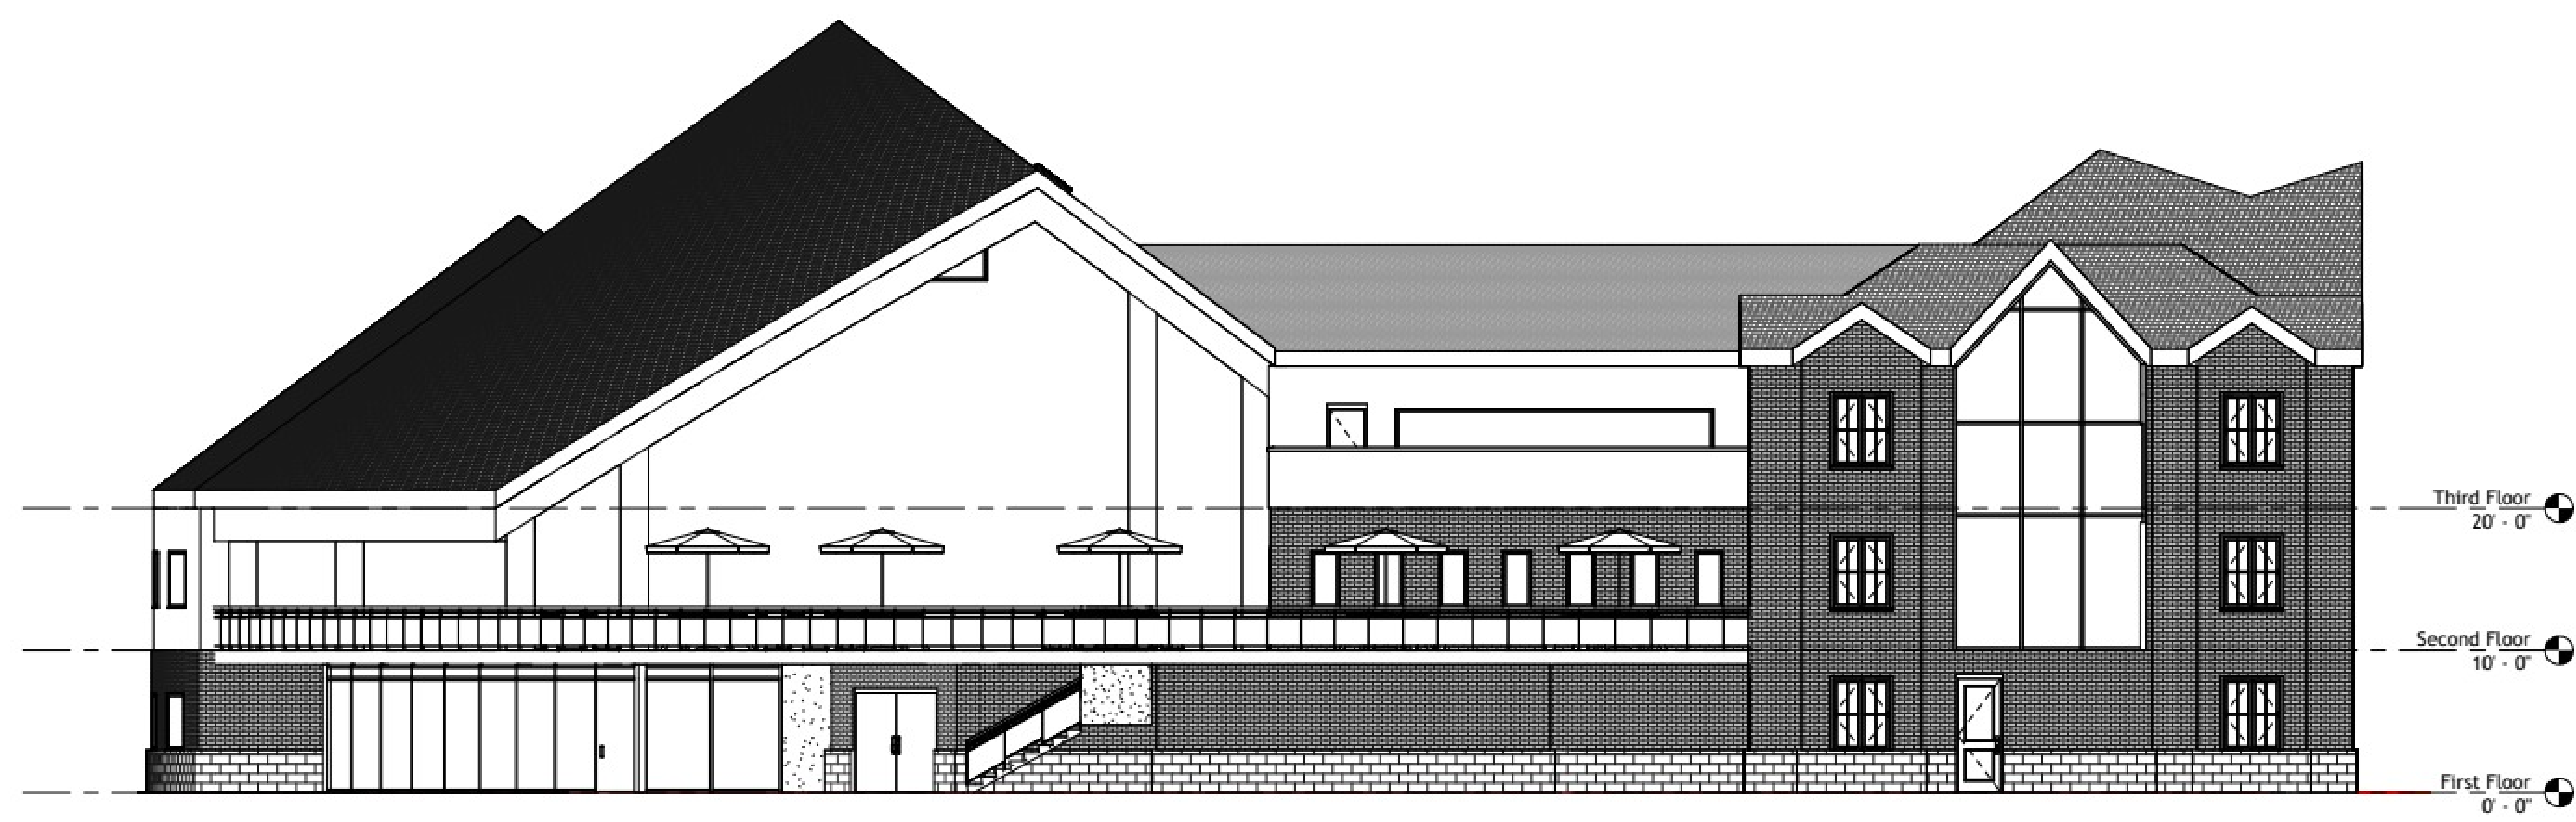


② South Architectural Building Elevation
1/8" = 1'-0"

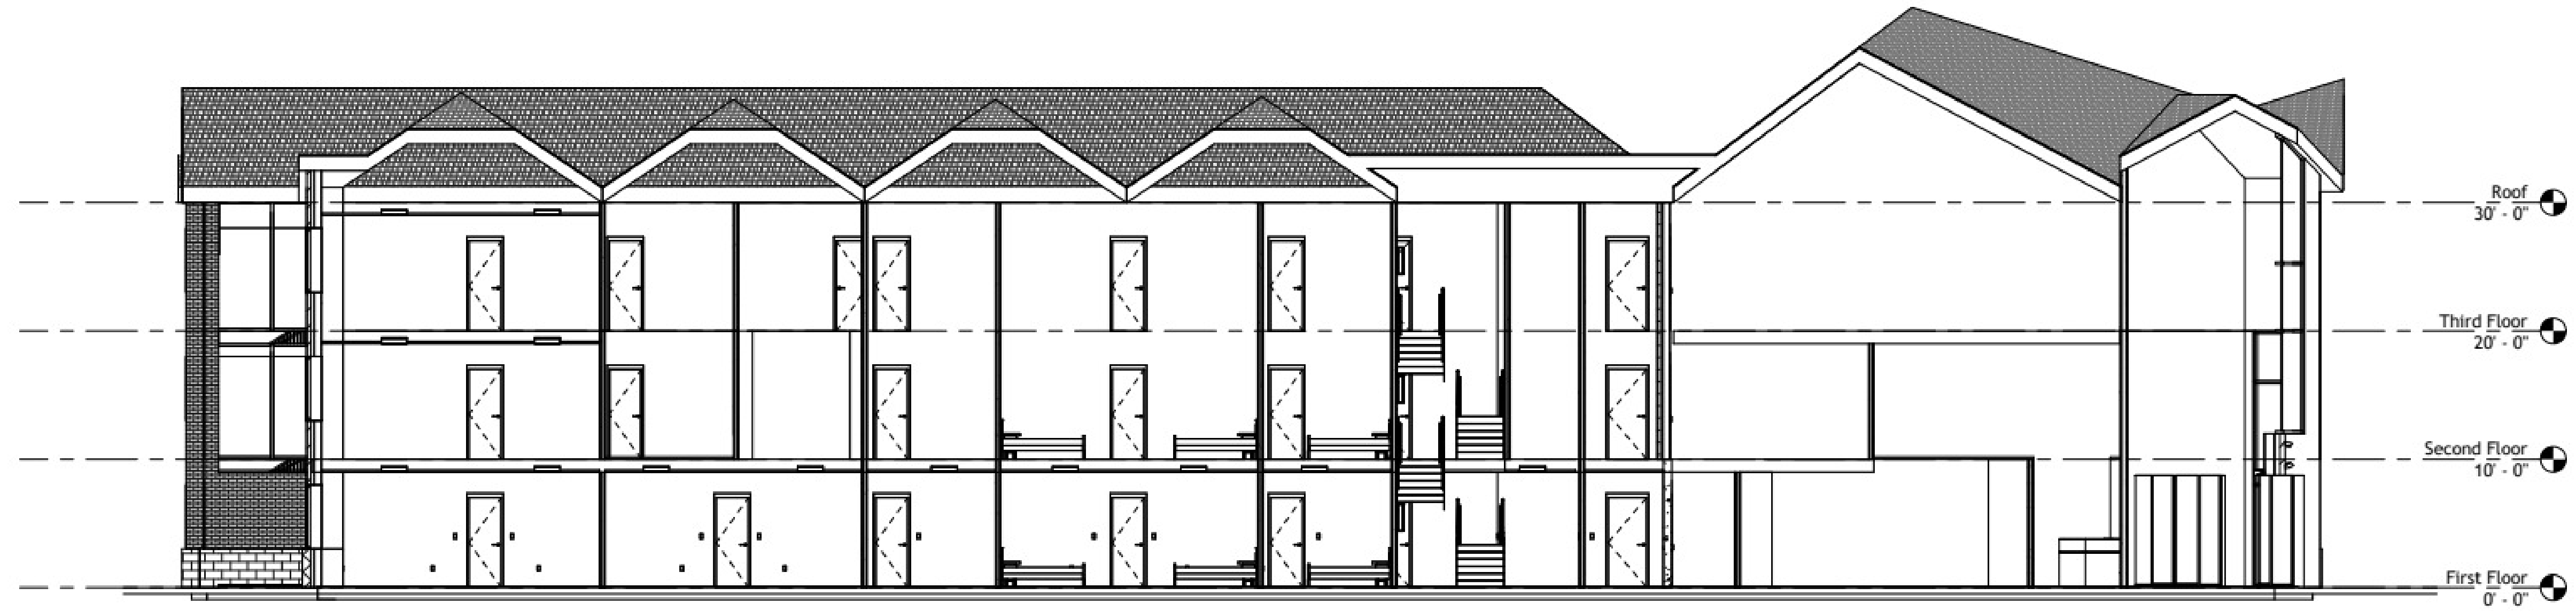

① East Longitudinal Section
1/8" = 1'-0"

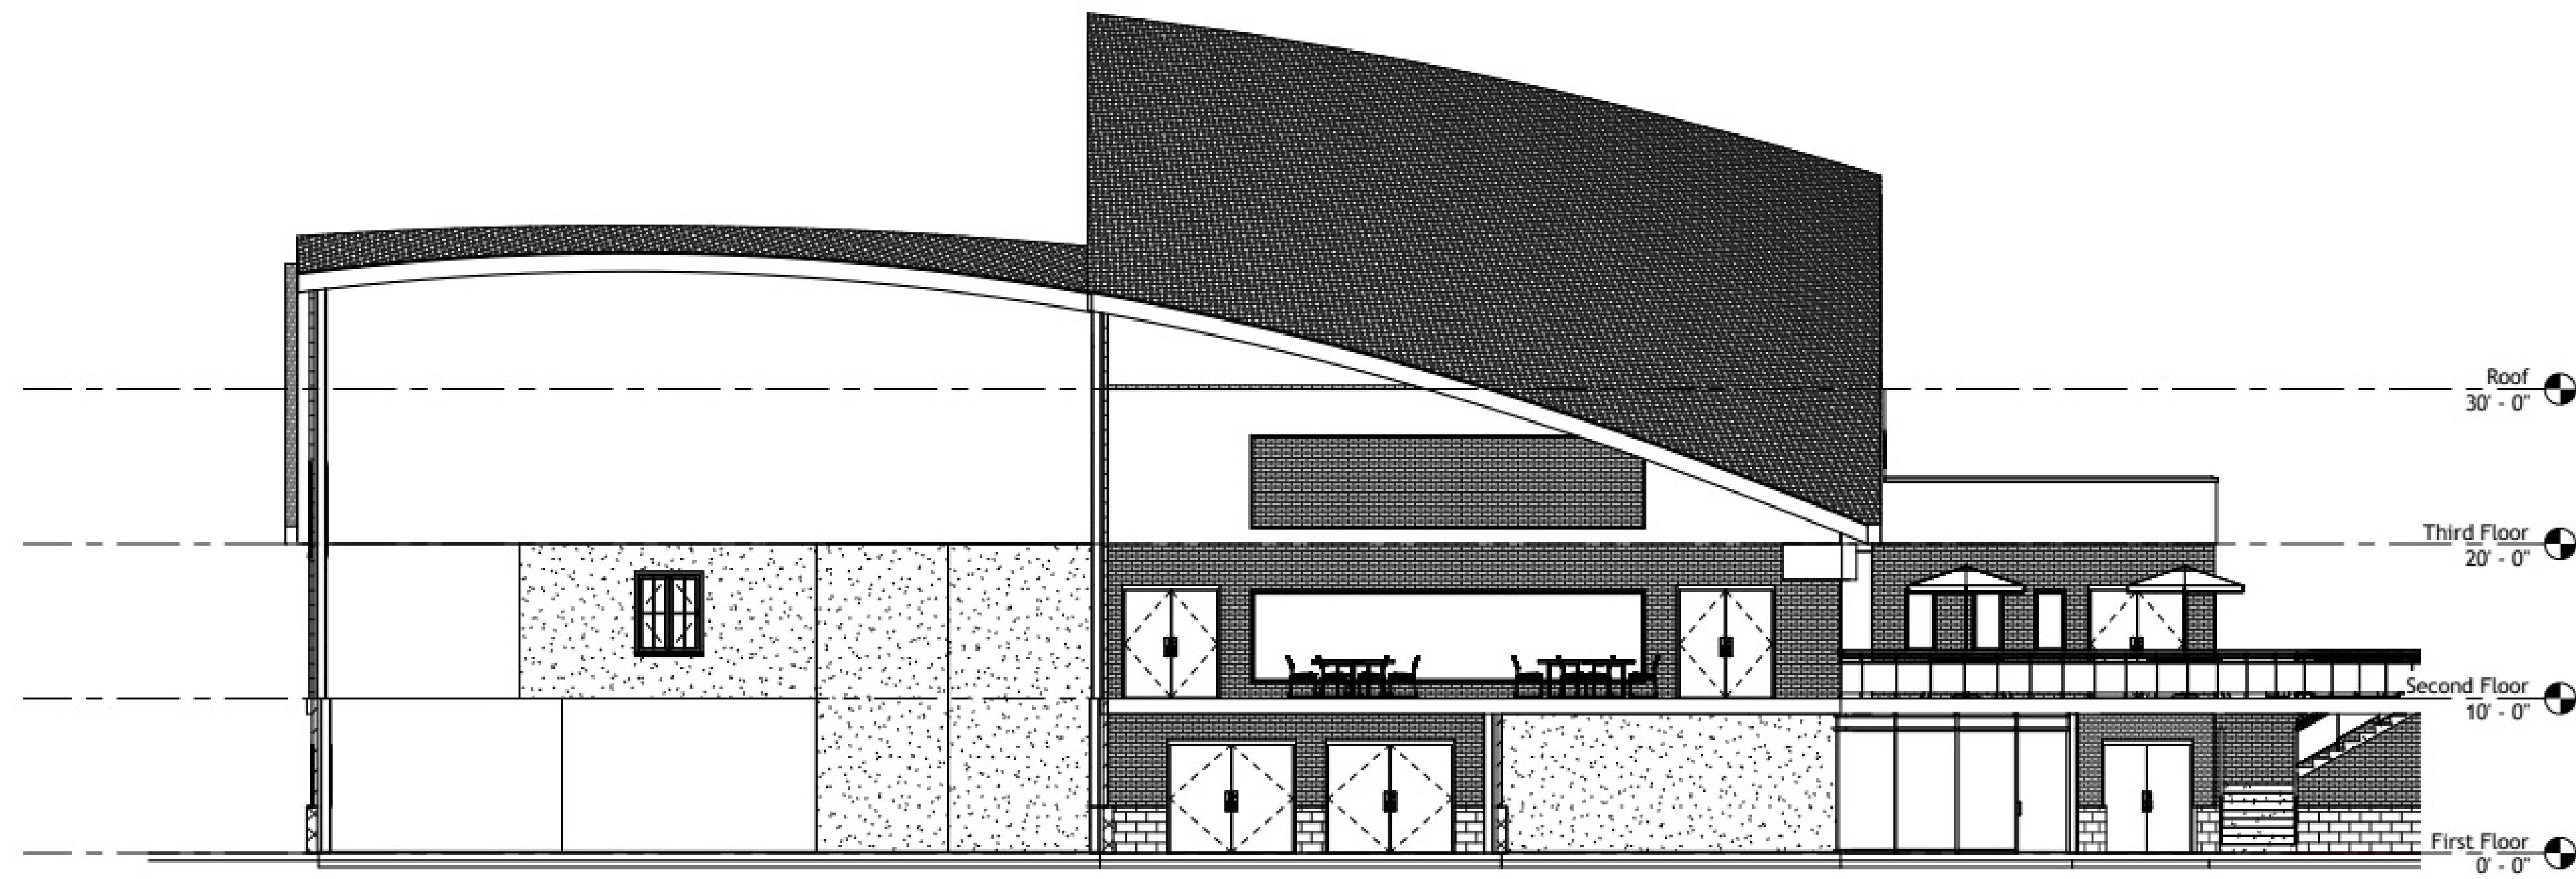

② West Longitudinal Section
1/8" = 1'-0"

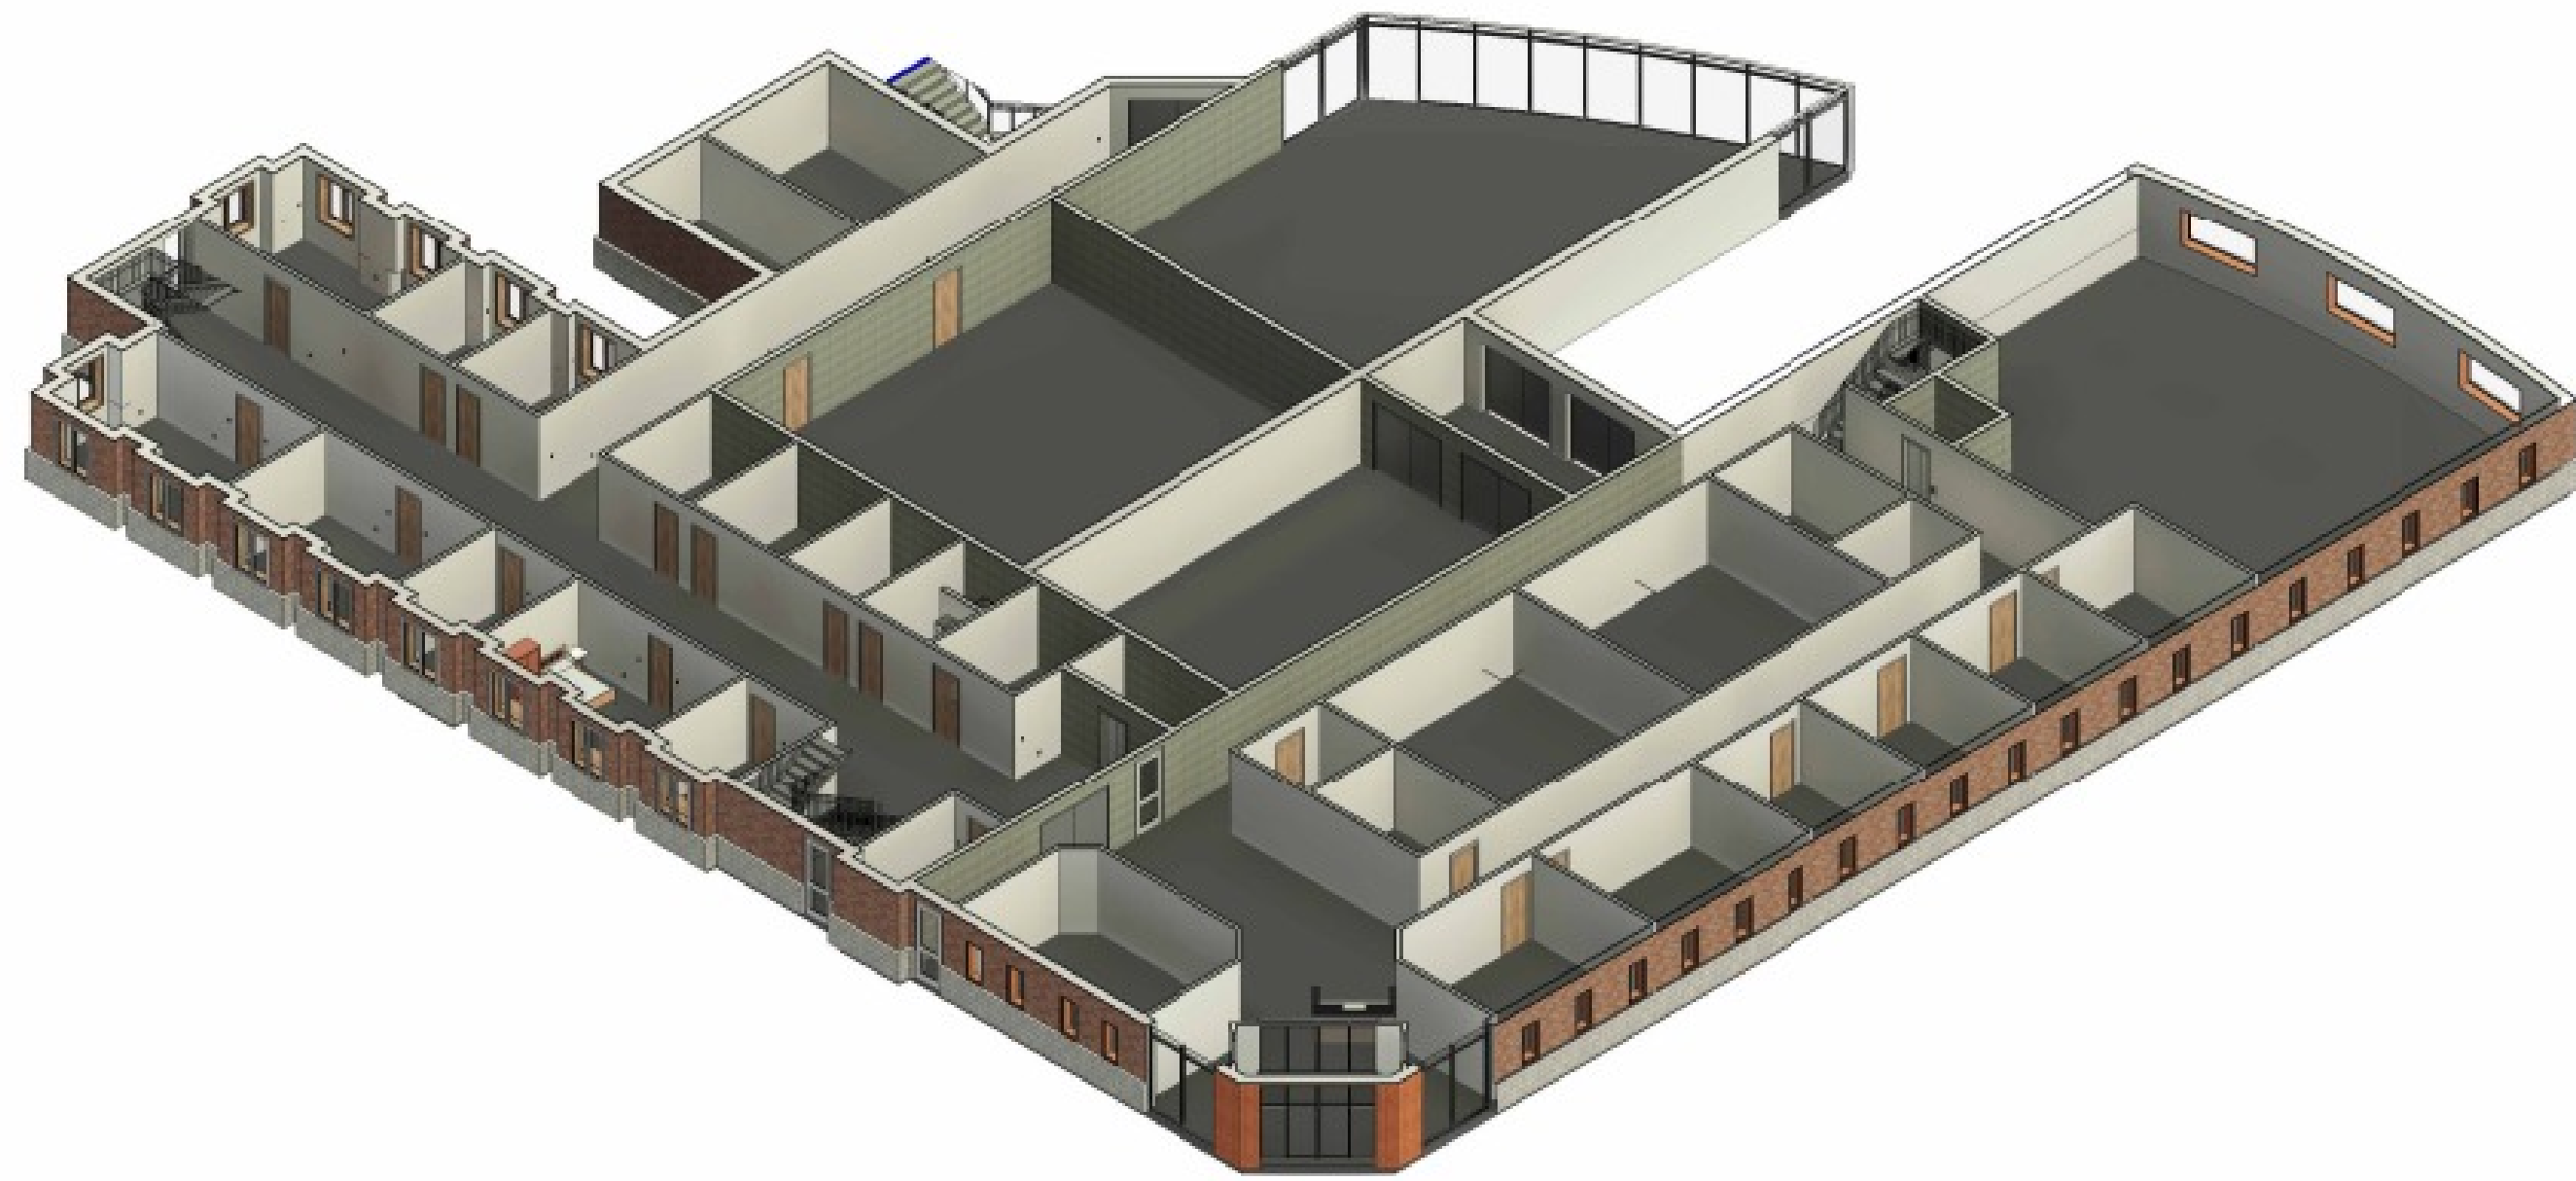

① Box Cut - First Floor



② Box Cut - Second Floor

