




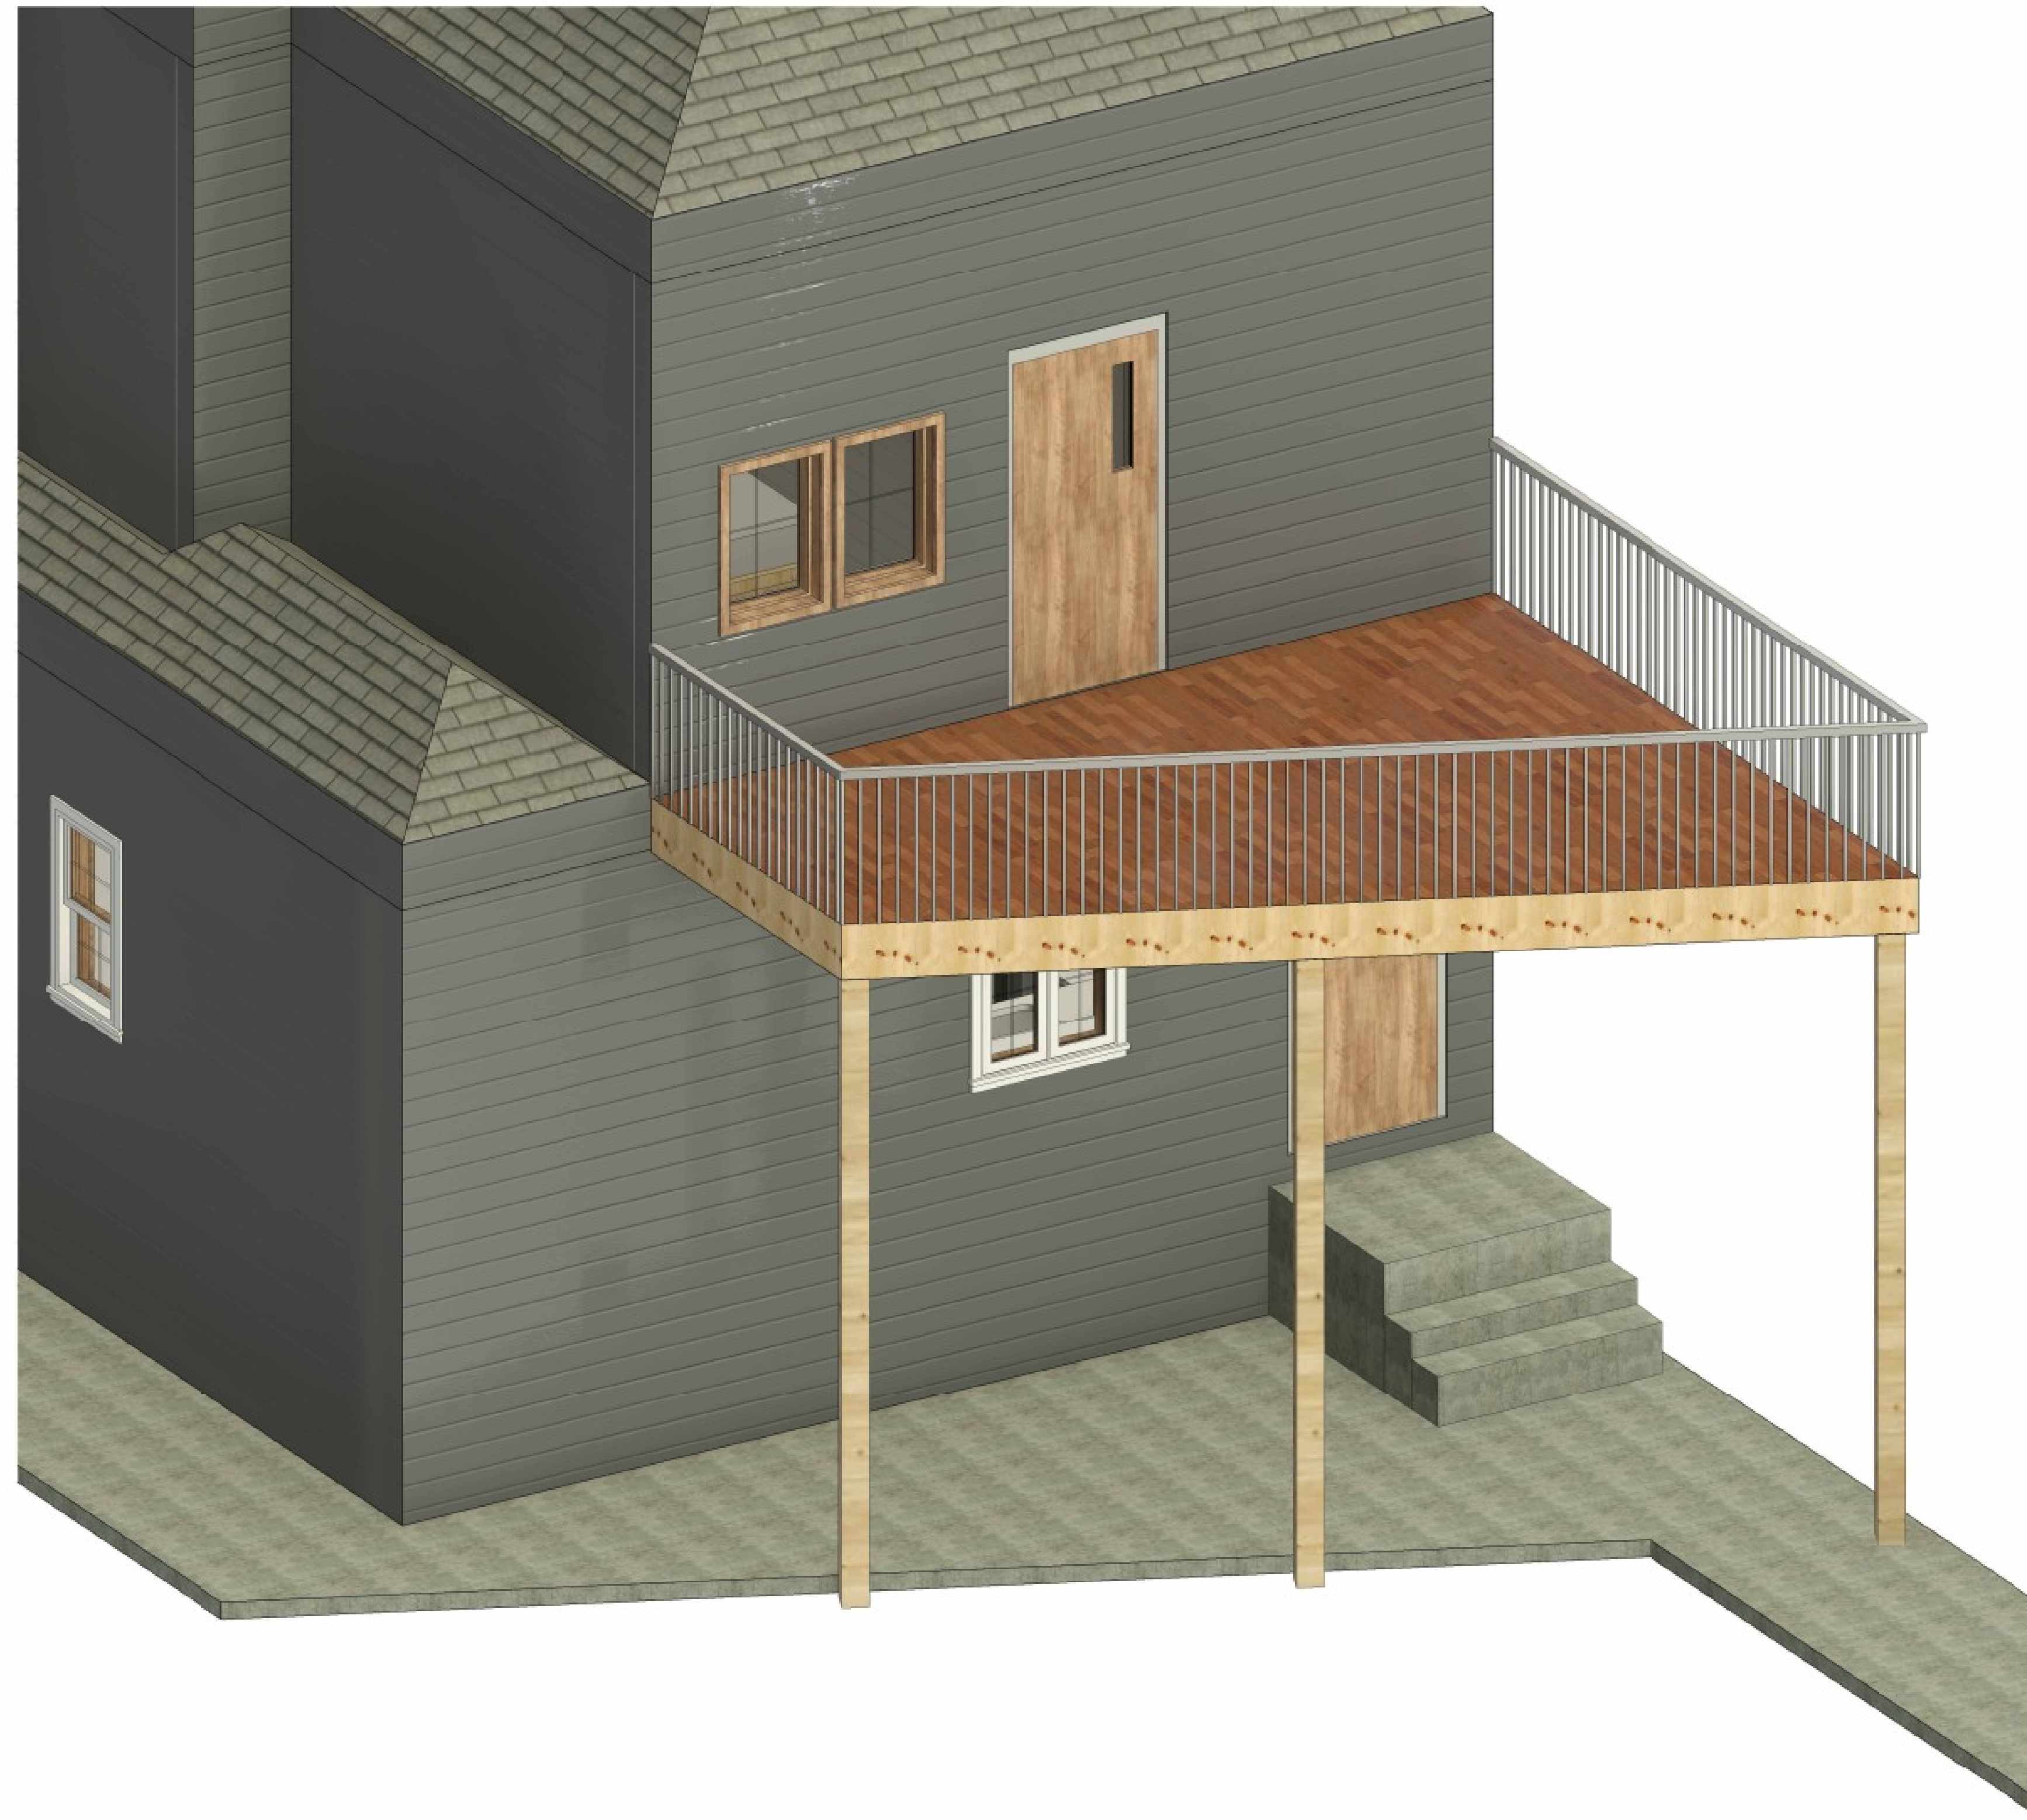


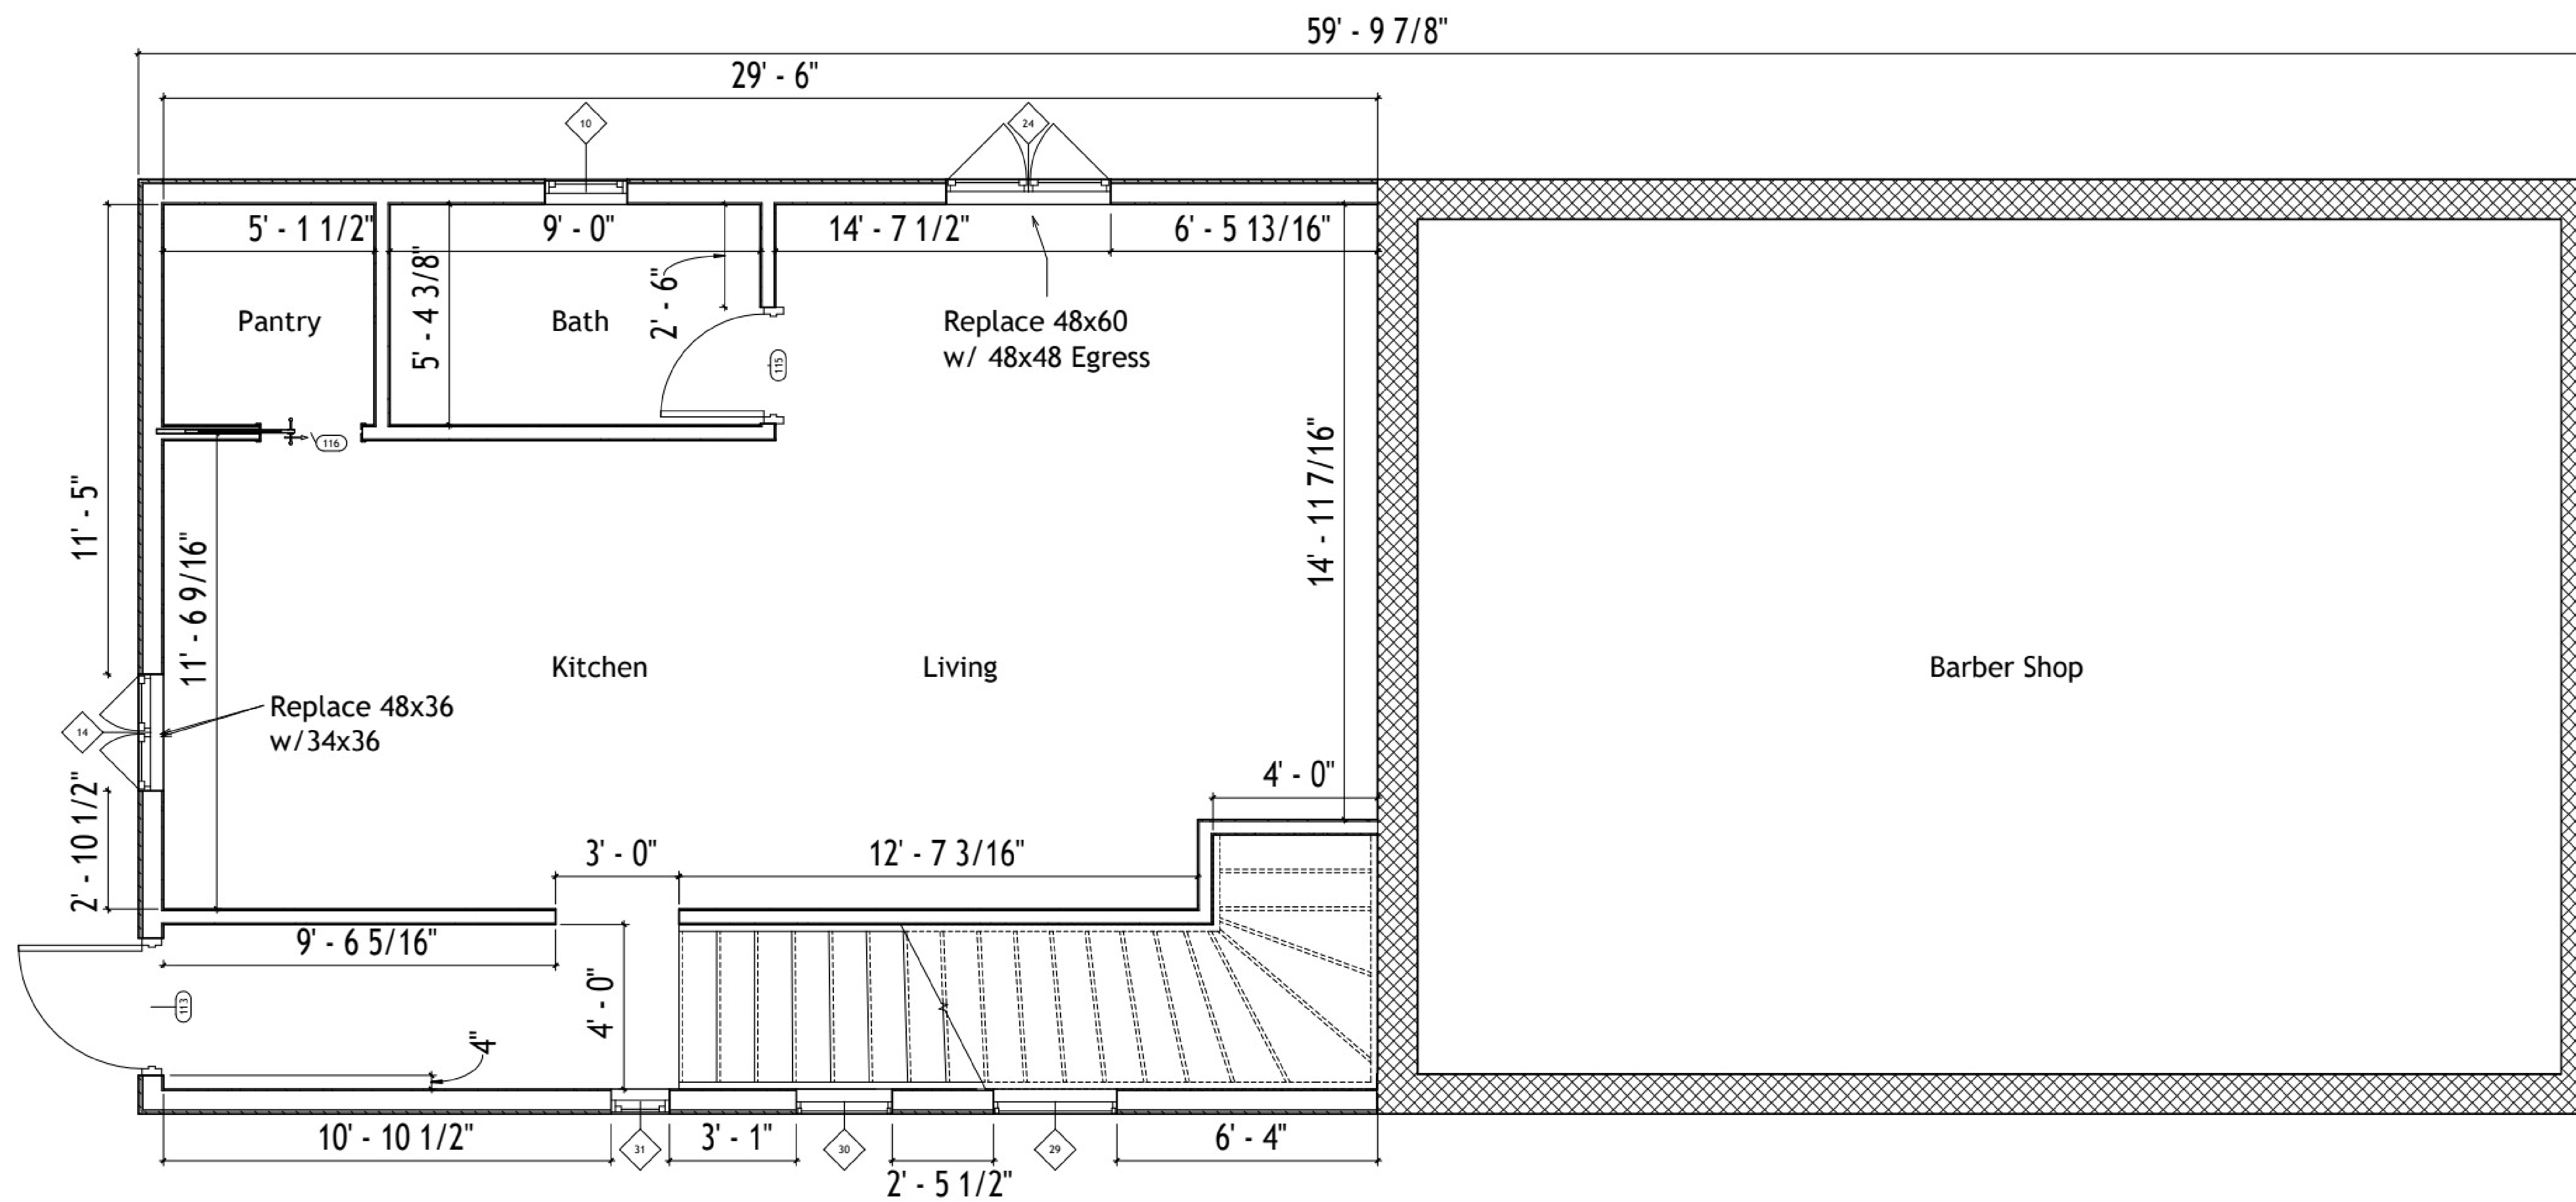


① First Floor Architectural Plan
1/2" = 1'-0"

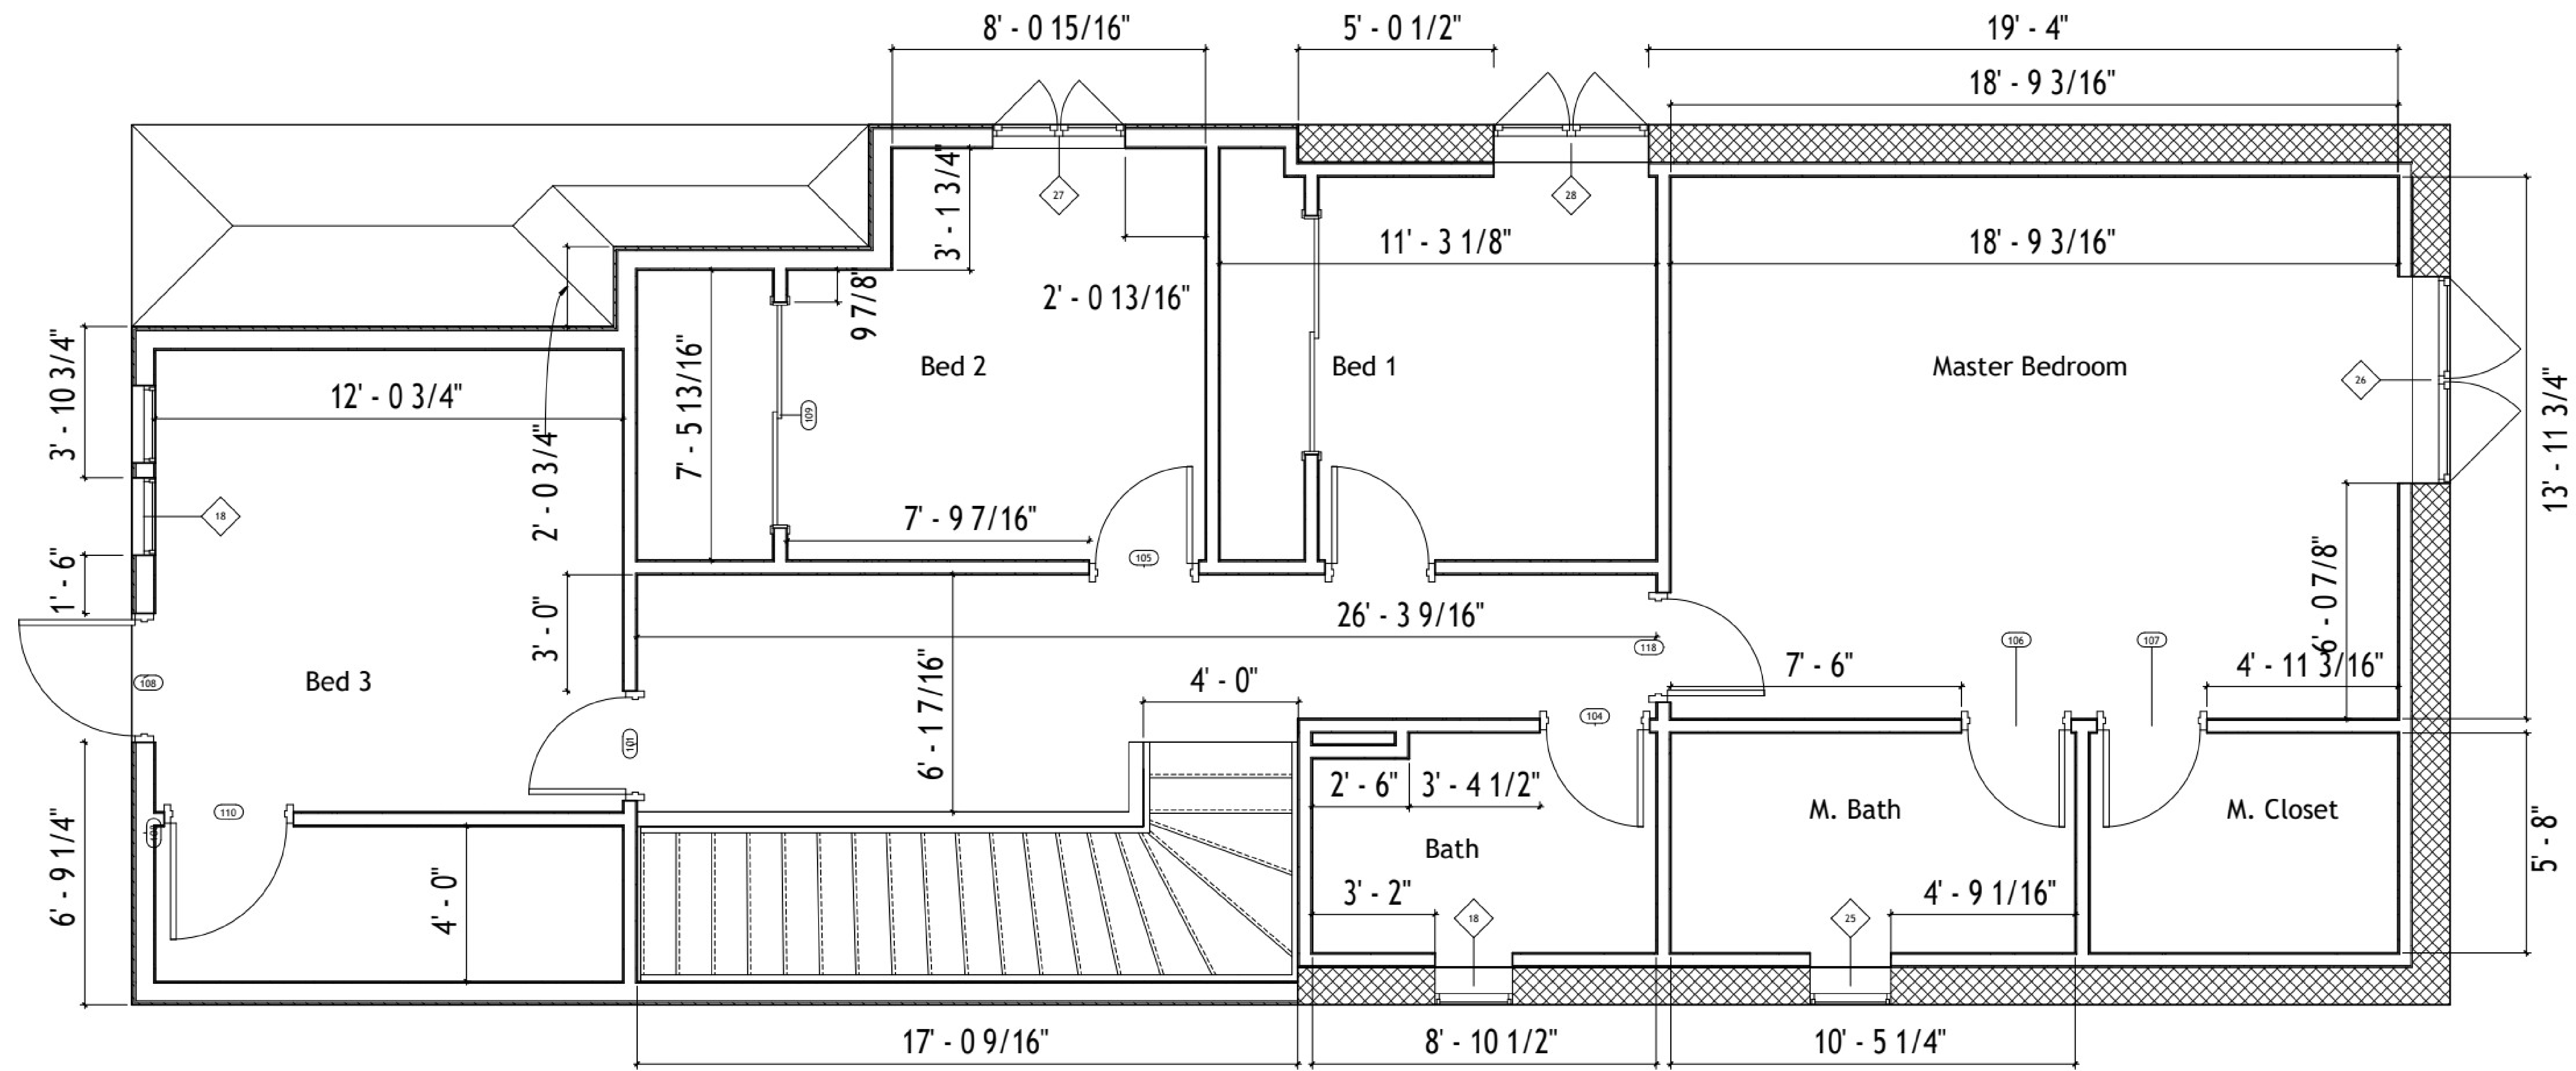


① Second Floor Architectural Plan
1/2" = 1'-0"

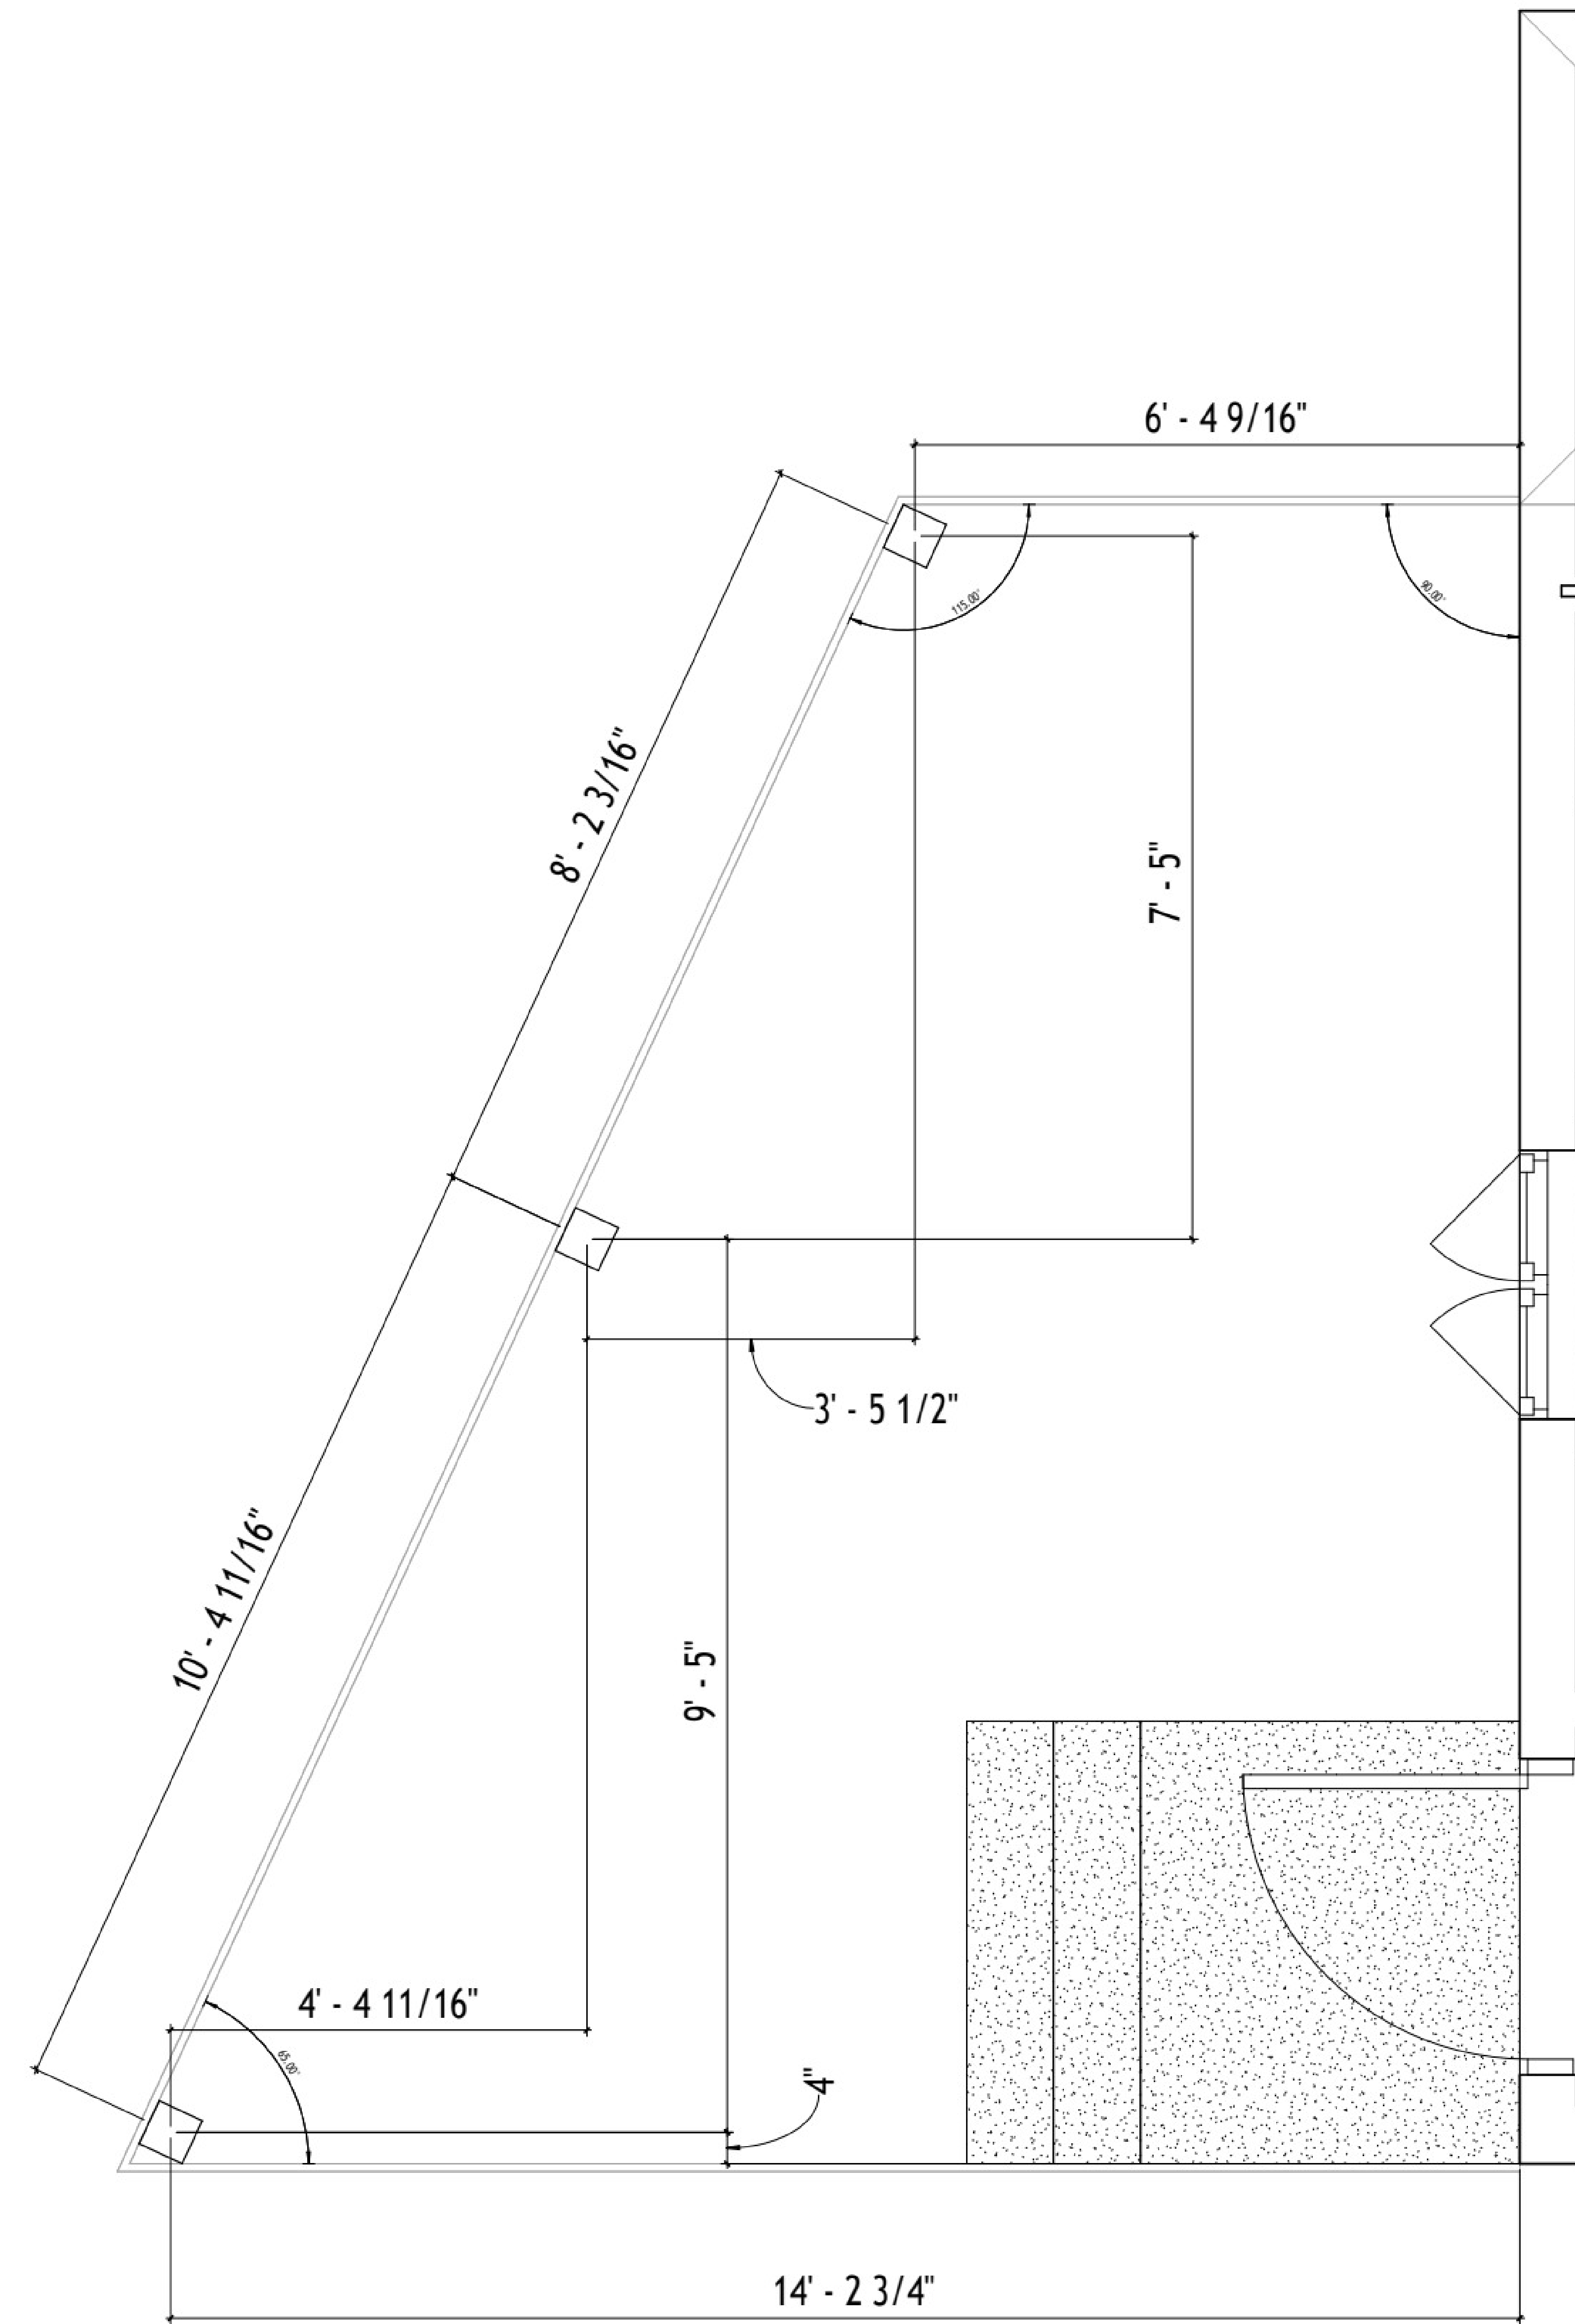


① Balcony Plan
1" = 1'-0"

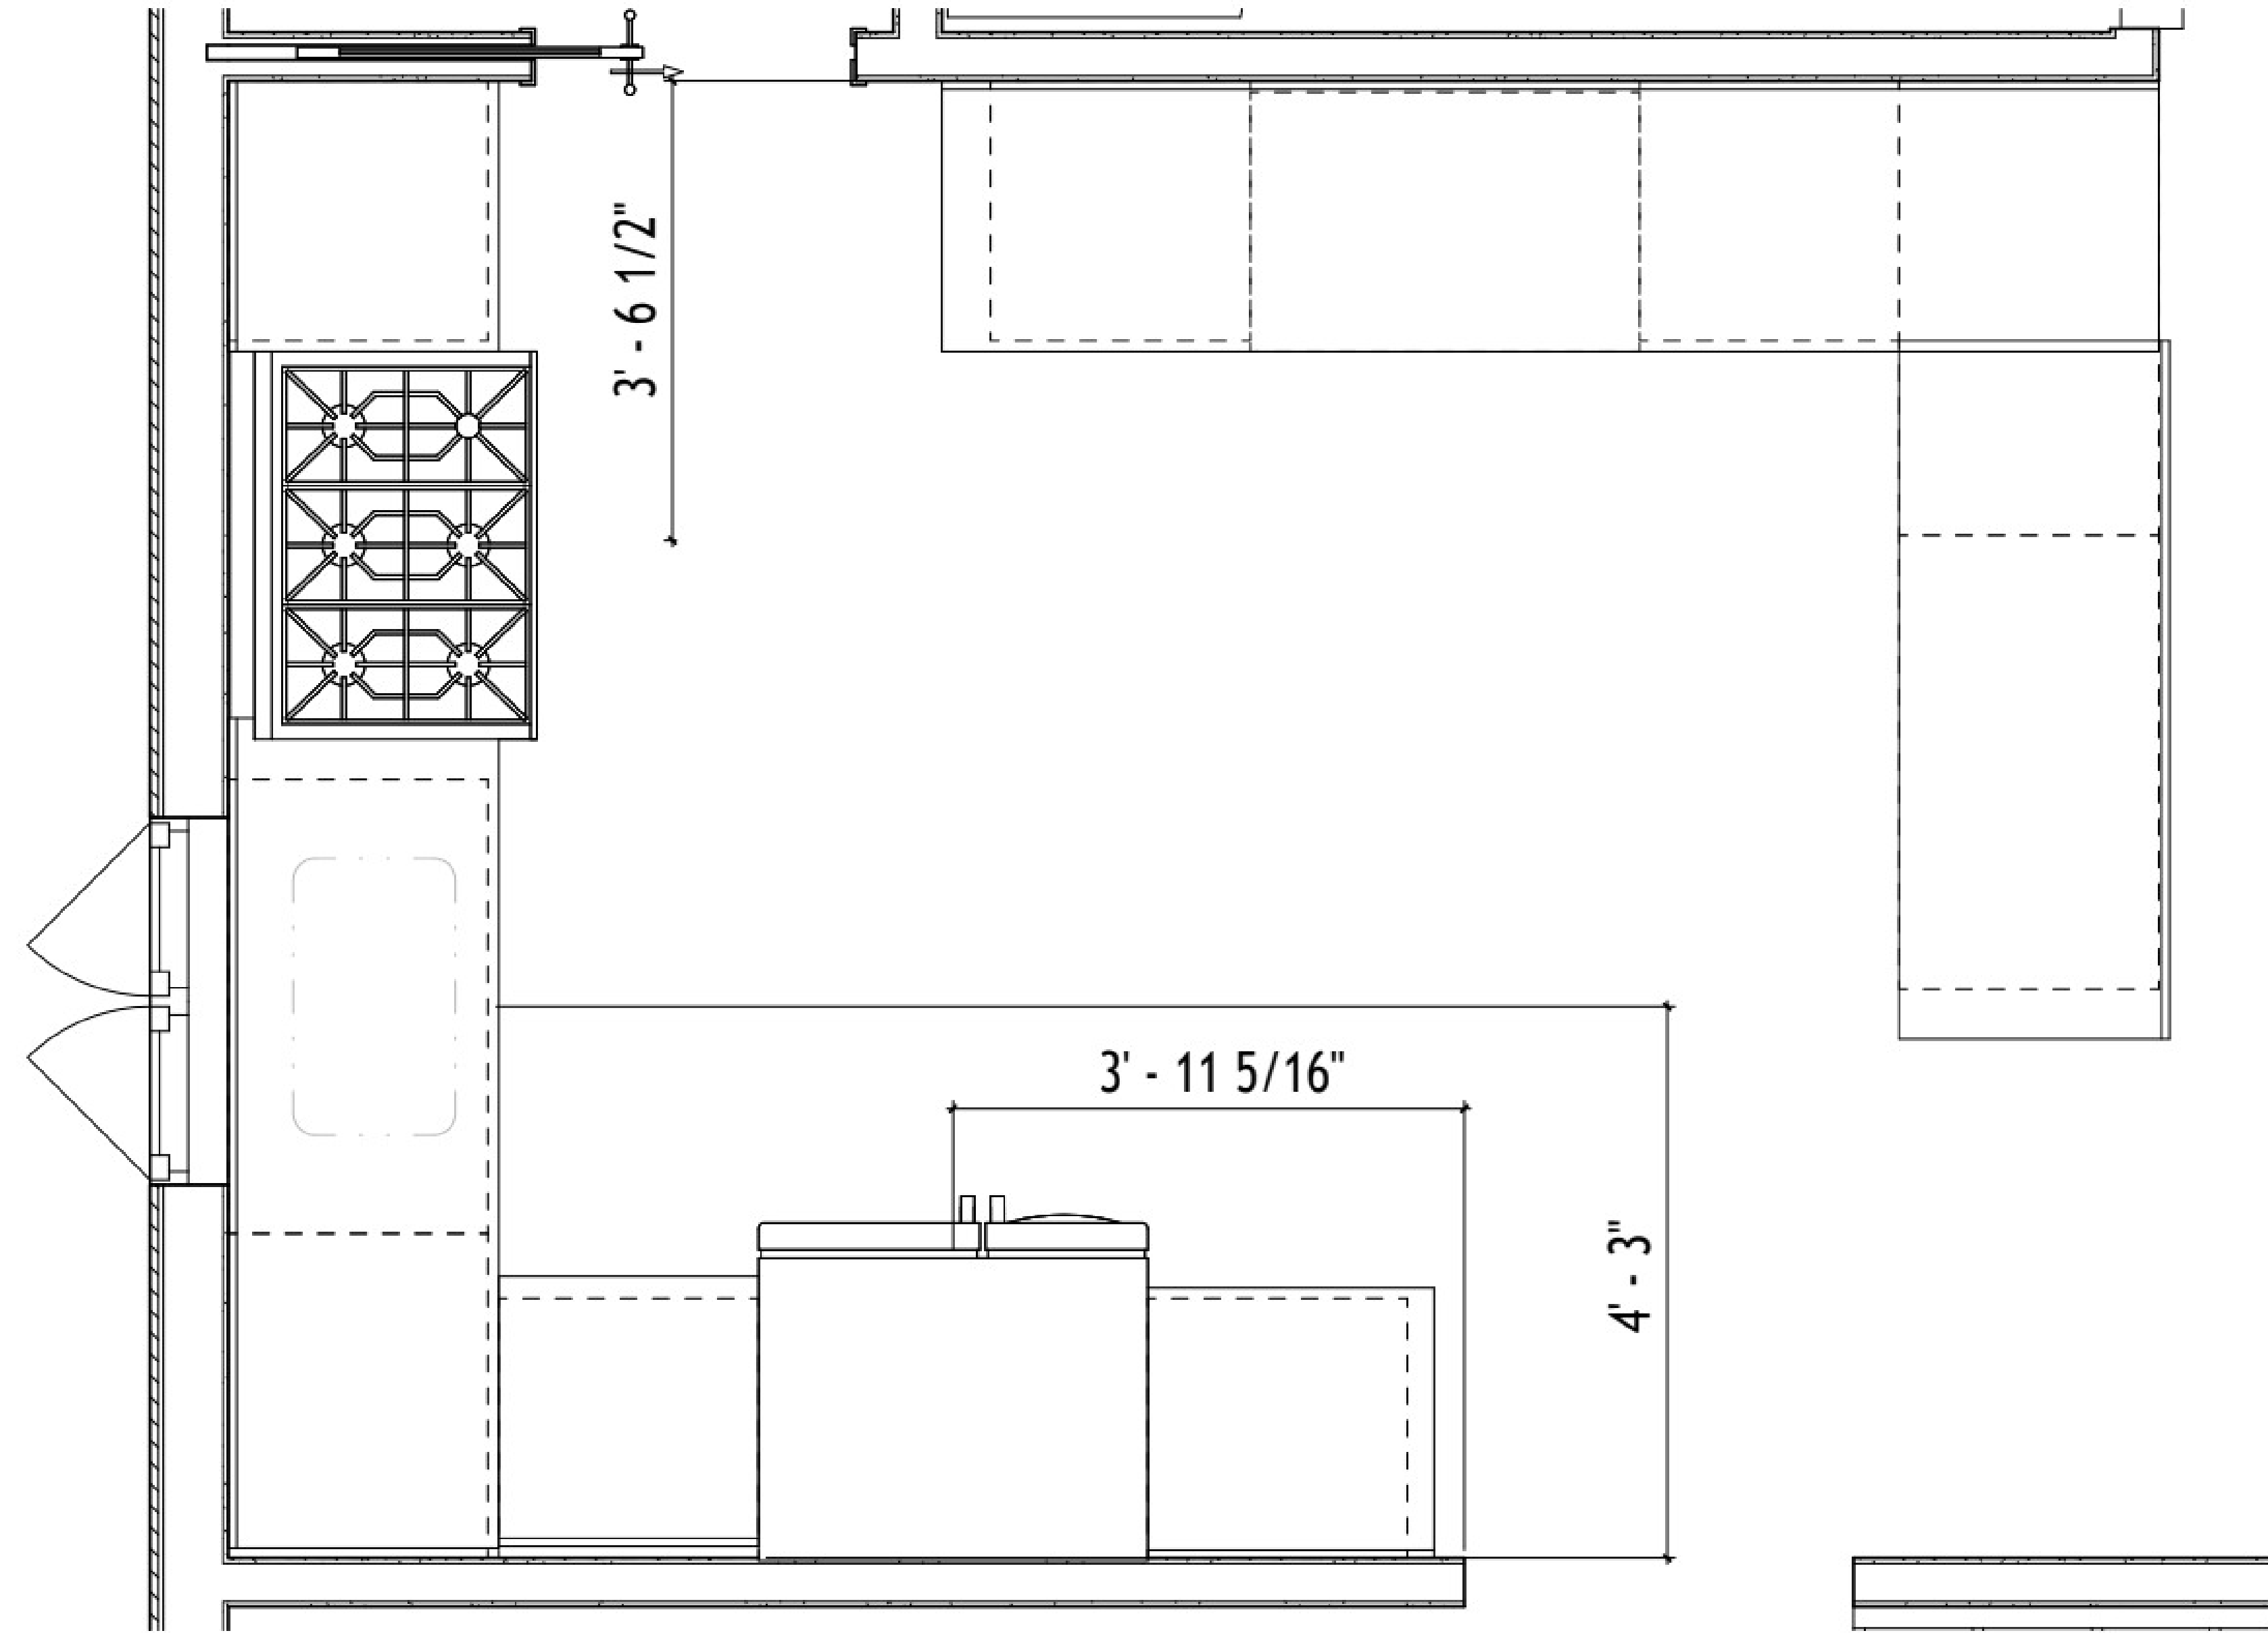


③ First Floor Kitchen
1" = 1'-0"

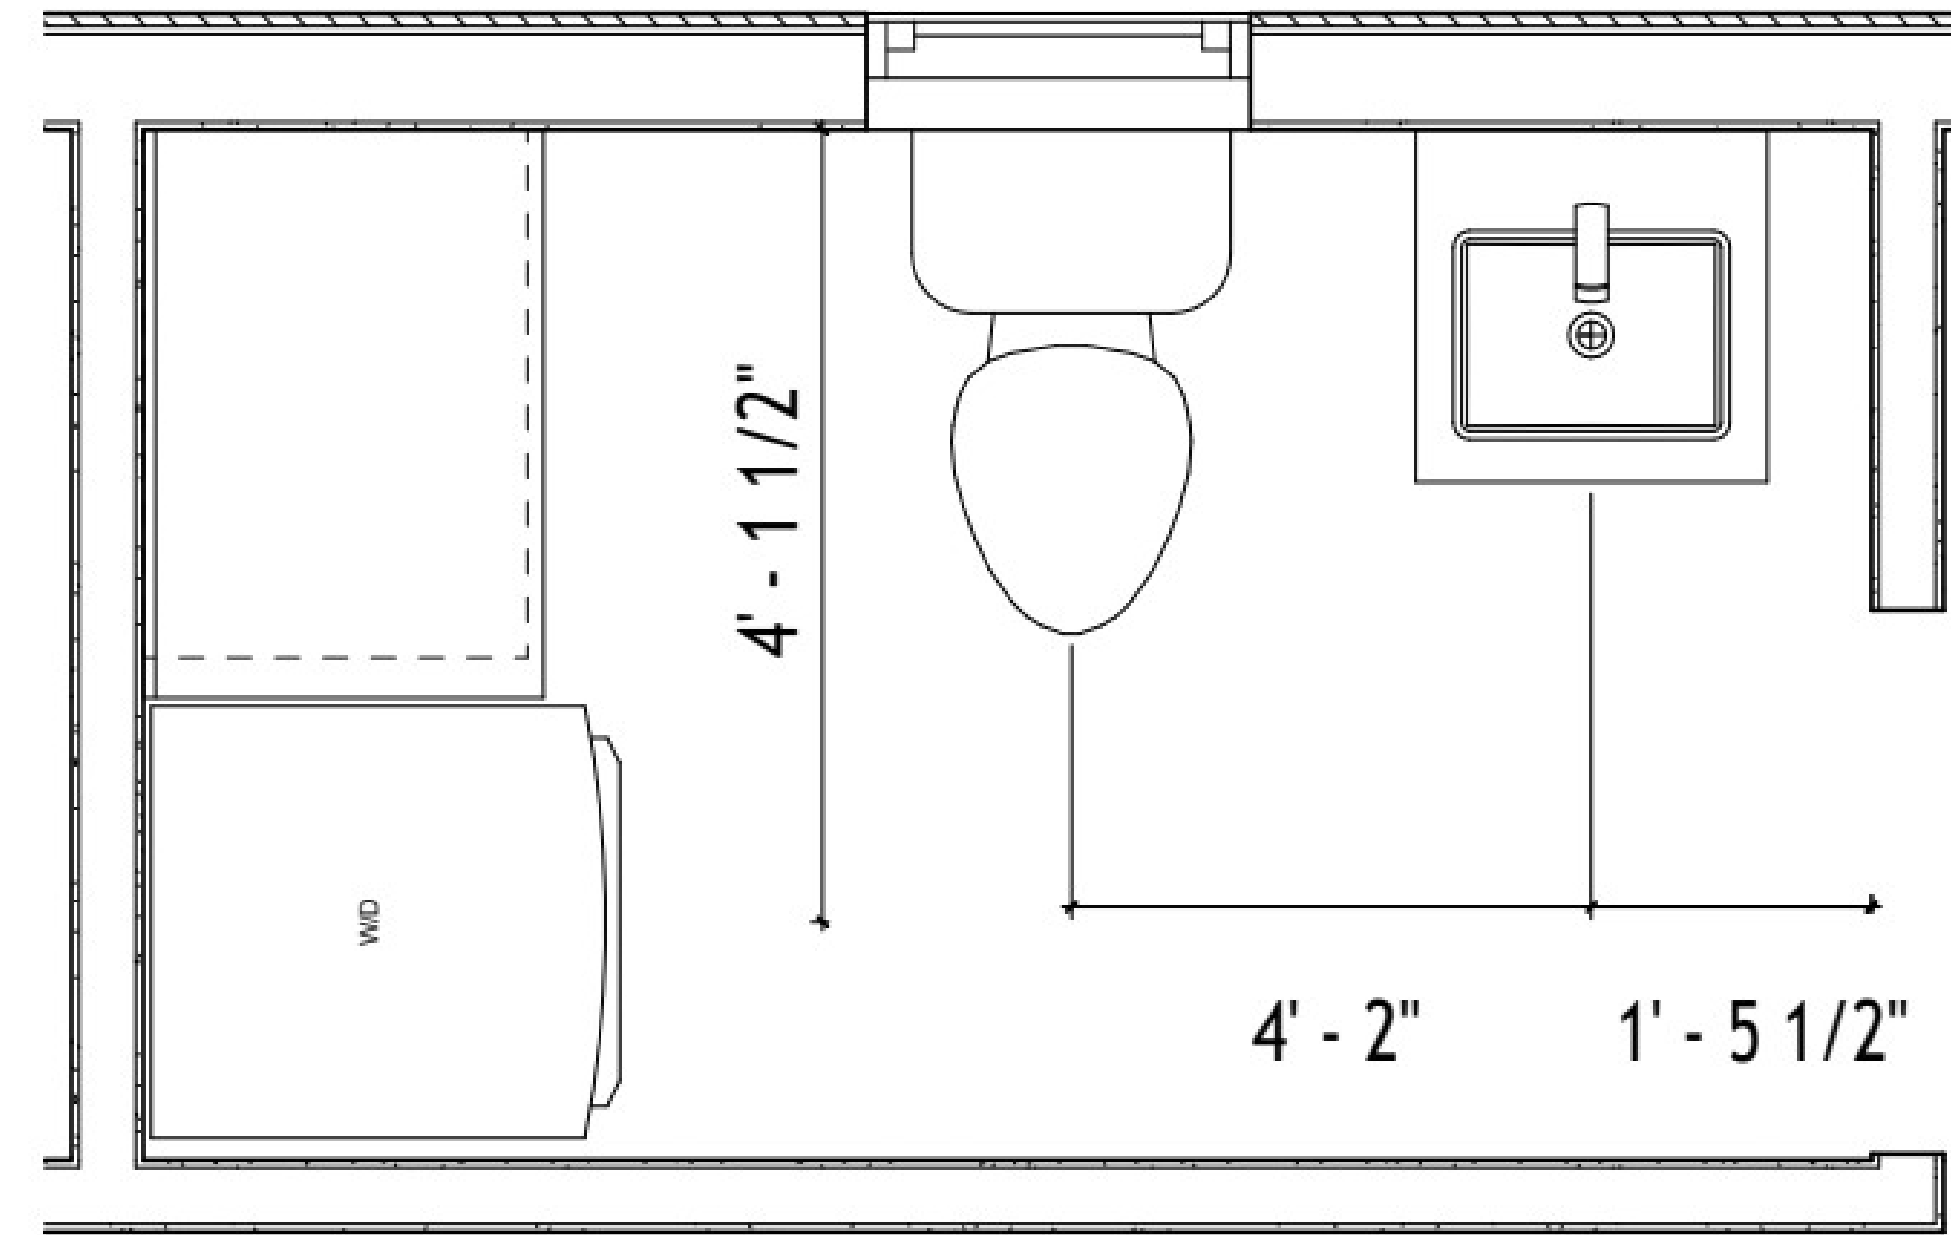

④ First Floor Bath
1" = 1'-0"

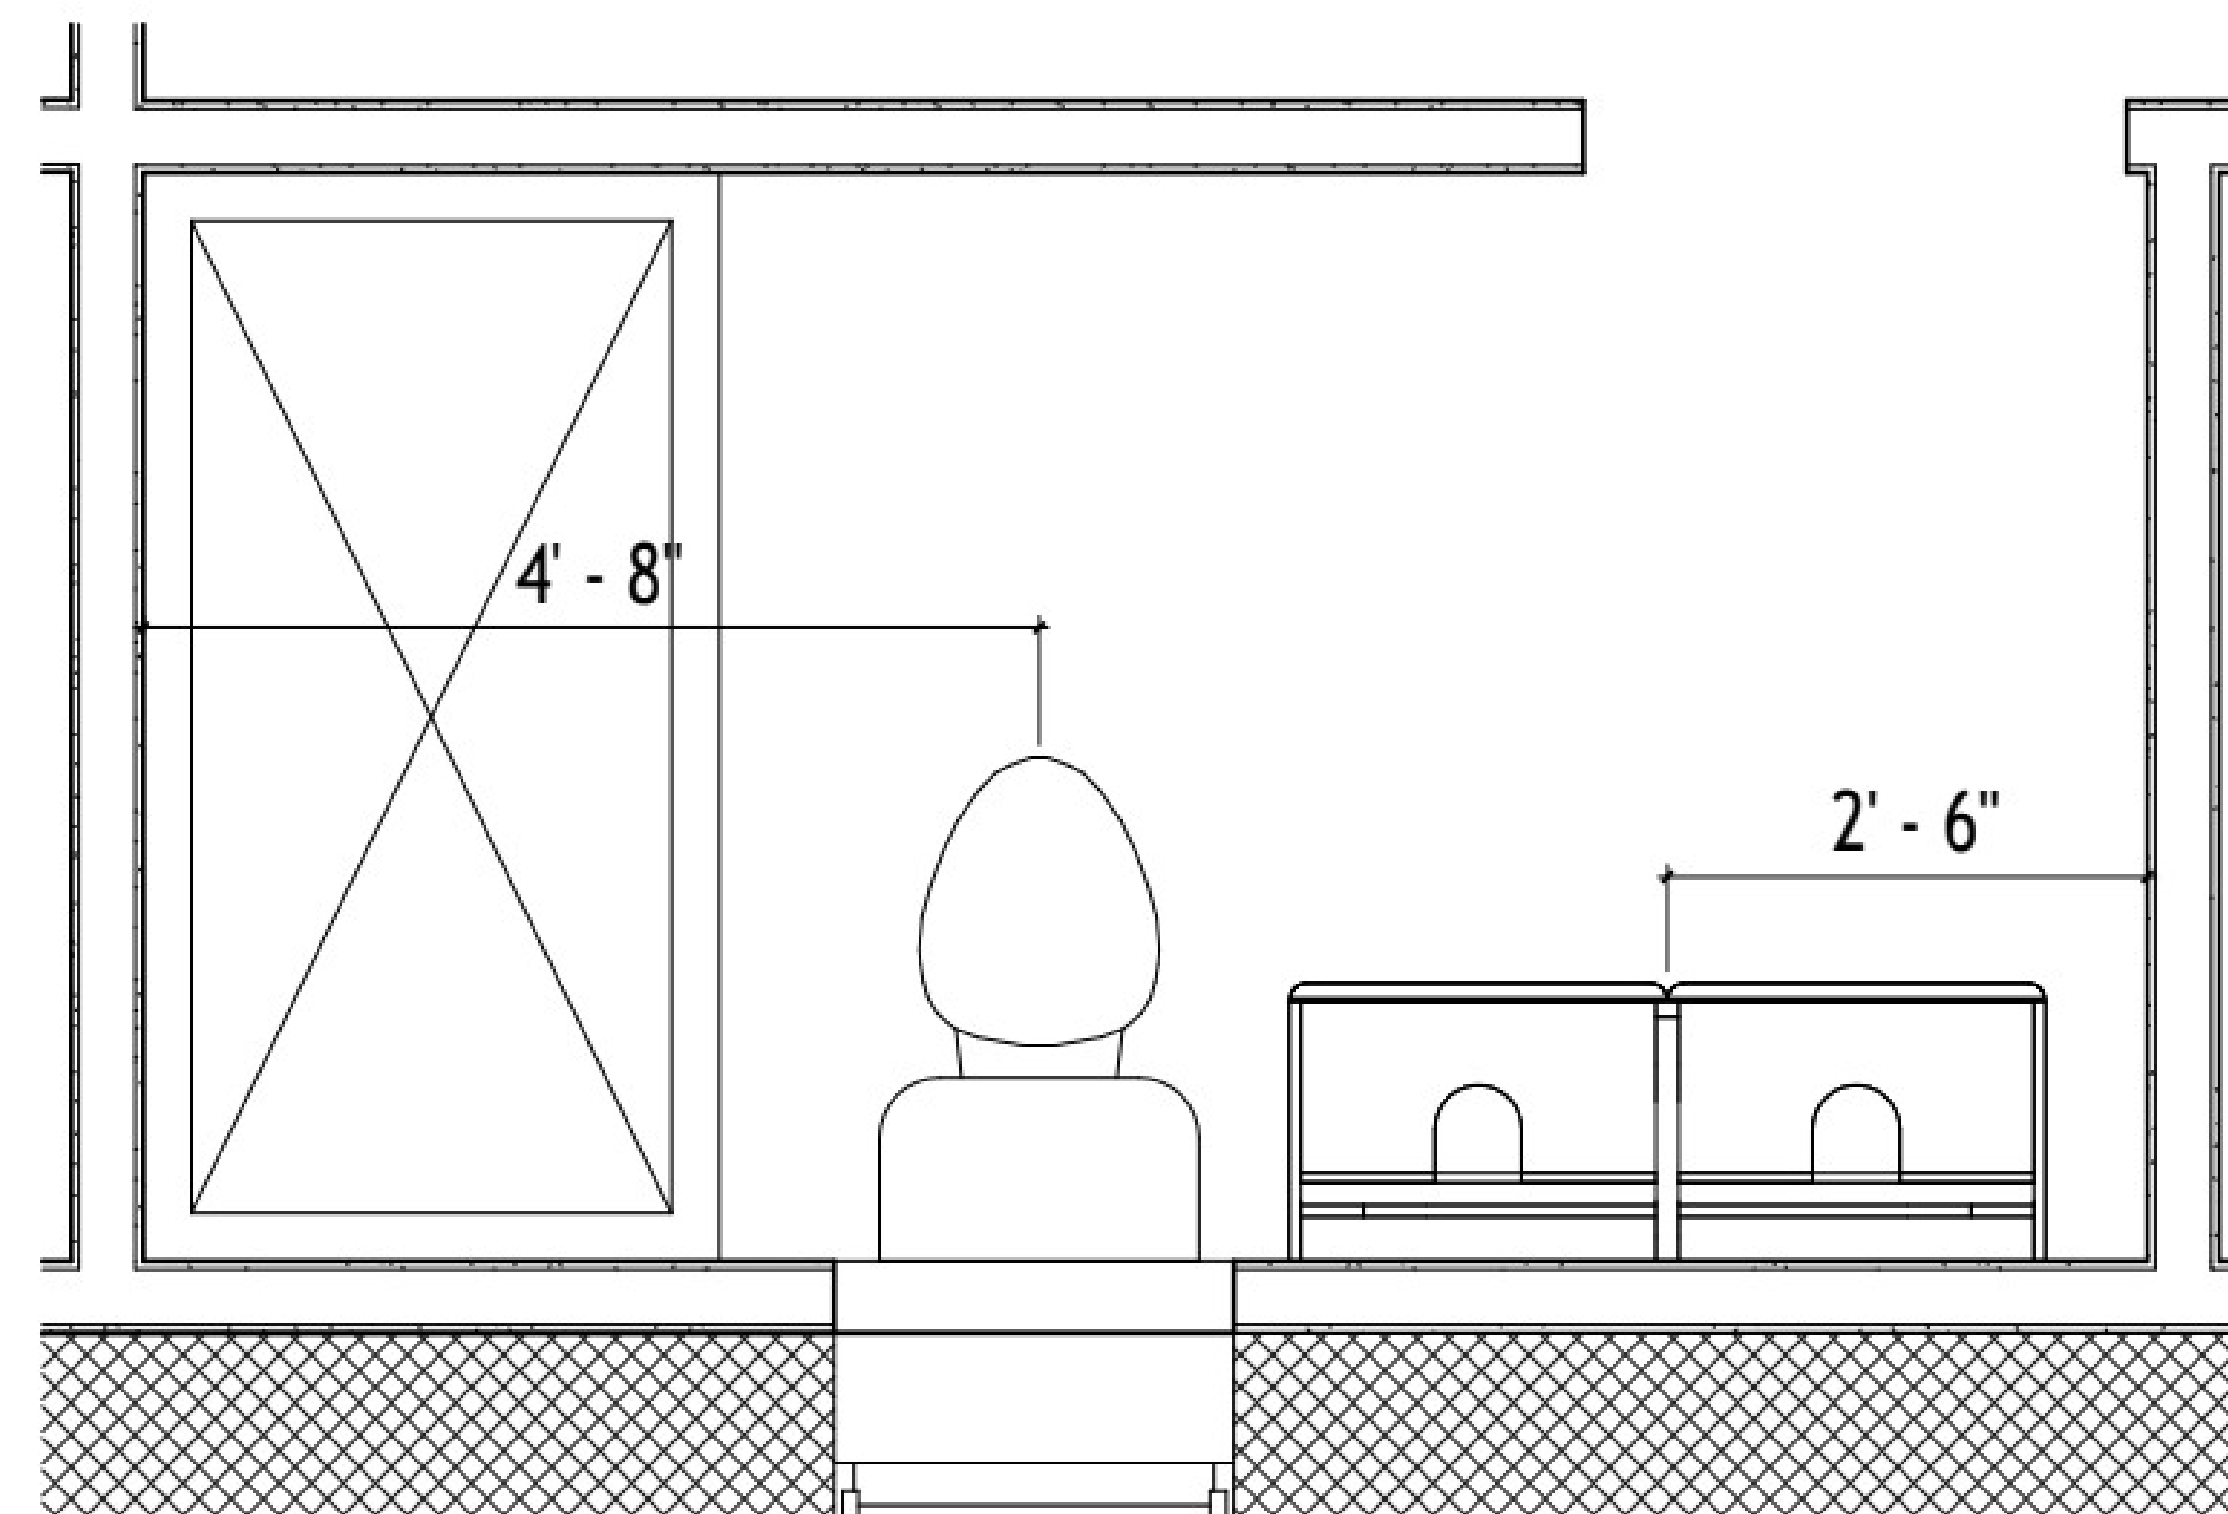

① Second Floor Master Bath
1" = 1'-0"

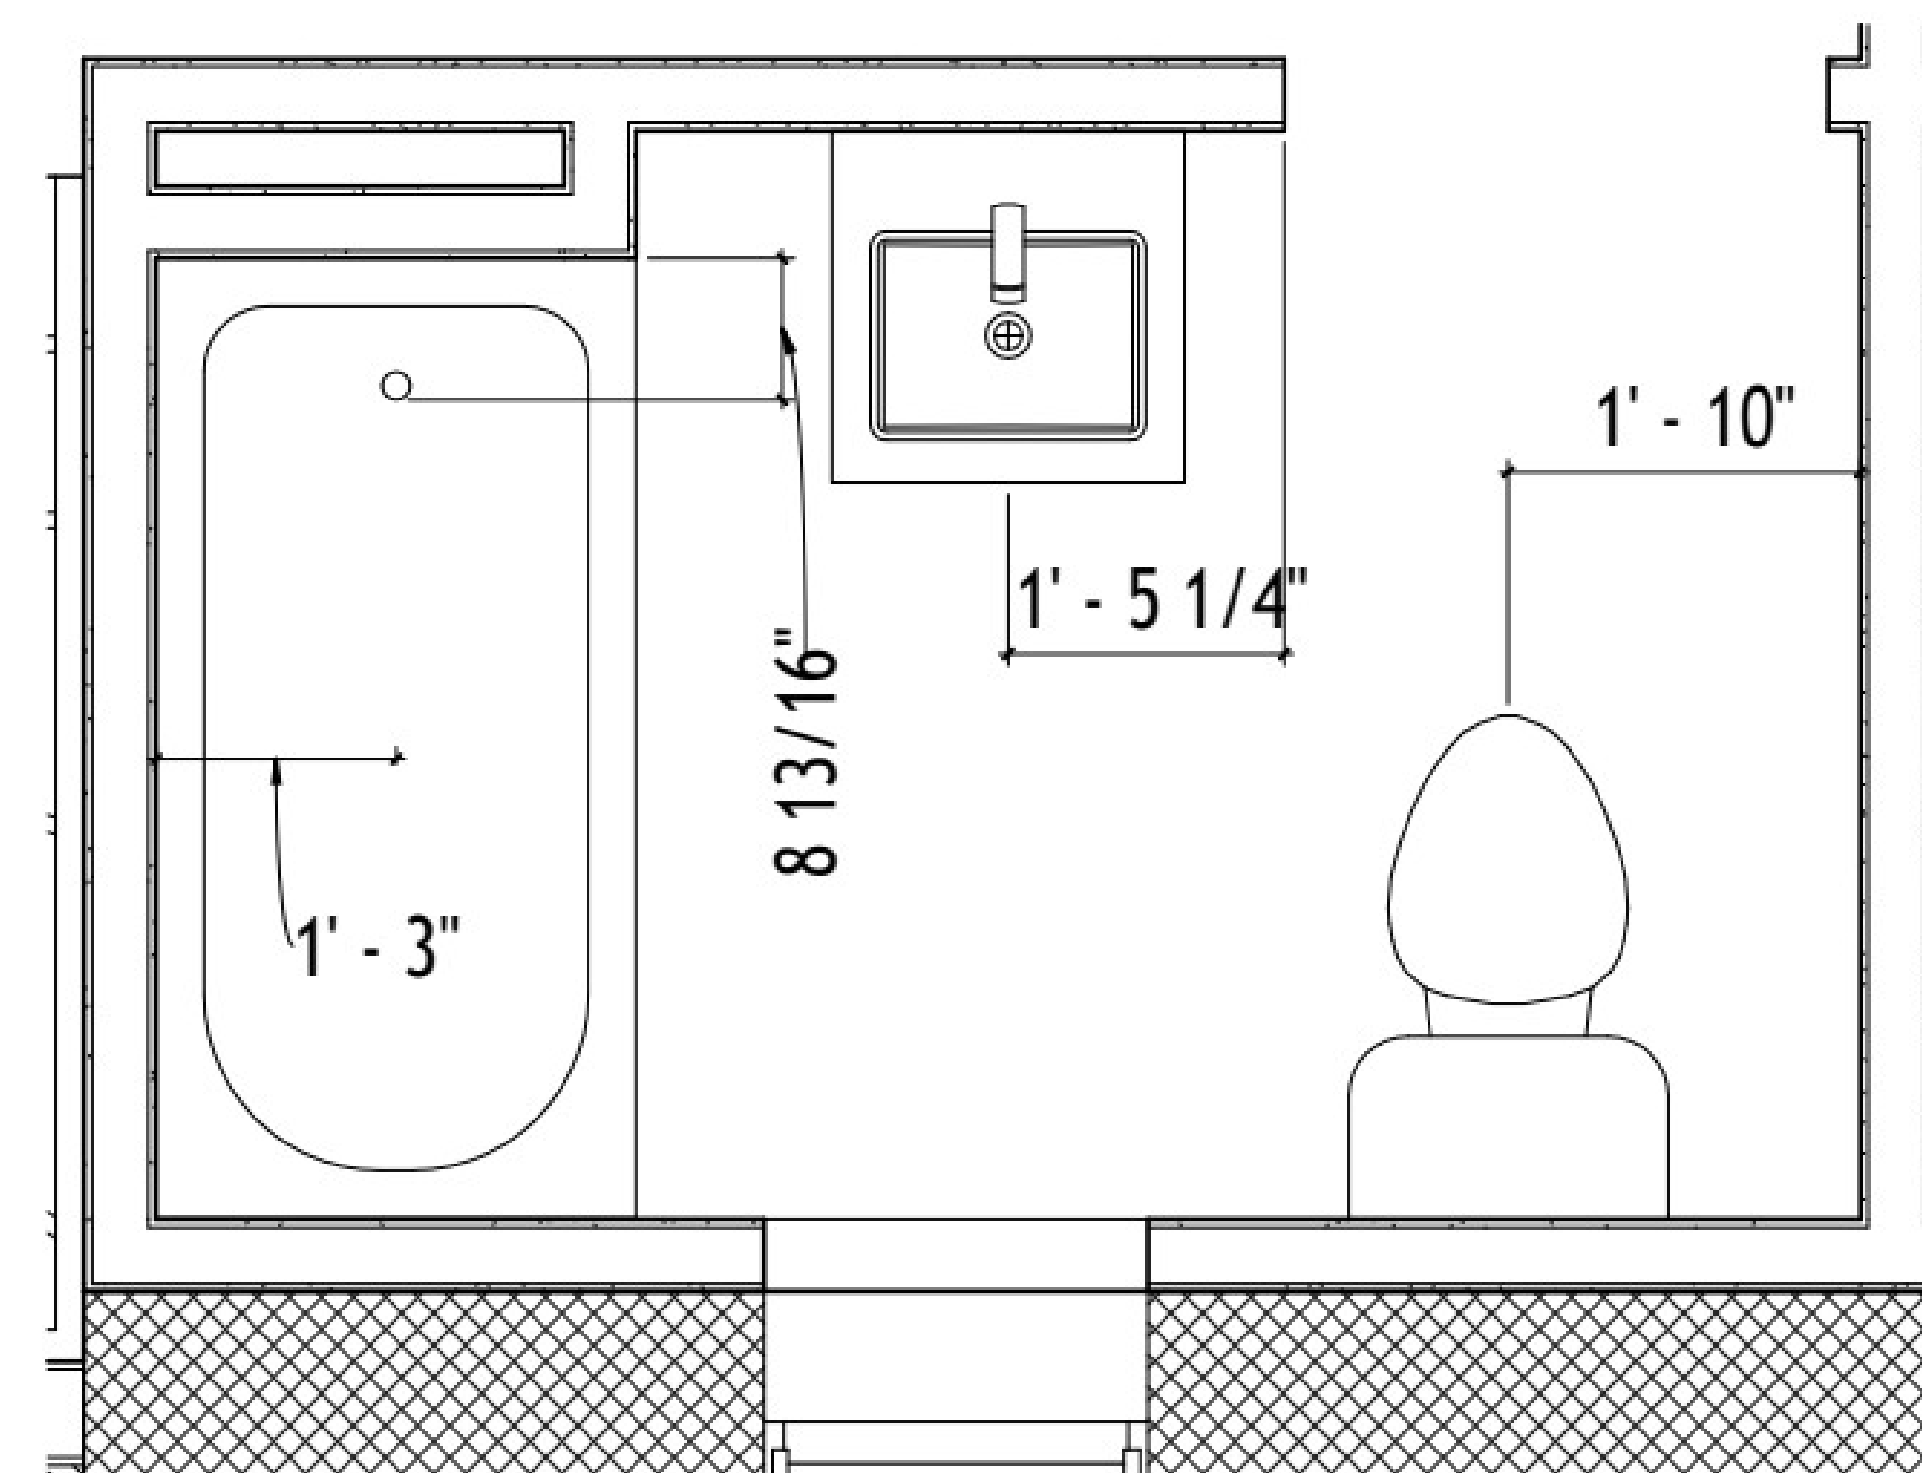

② Second Floor Bath
1" = 1'-0"